



CUSTOMER: STOCKTON BASE

COMMON ADDRESS: XXXXXXXXXXXXXXXXXX


VERSION: STRUCTURAL REVIEW #1

MIDWEST HOME BUILDERS
8020 E CENTRAL AVE.
WICHITA KS
PH: 316-491-0176
MIDWESTHOMEBUILDERS.COM

1

NO.	DESCRIPTION	BY	DATE

PLAN NOTES:
THE FOLLOWING PLANS SHALL NOT BE MODIFIED, COPIED OR REPRODUCED, SOLD OR ANY OTHER FORM OF USE WITHOUT THE EXPRESSED WRITTEN AUTHORIZATION OF MIDWEST HOME BUILDERS. NO GUARANTEE SHALL BE MADE FOR 100% ACCURACY.
These Drawings or Plans are not a representation to the Buyer or anyone else as to the quality or nature of the construction. In the event of any conflict between the drawings and the specifications, the specifications shall be controlling.

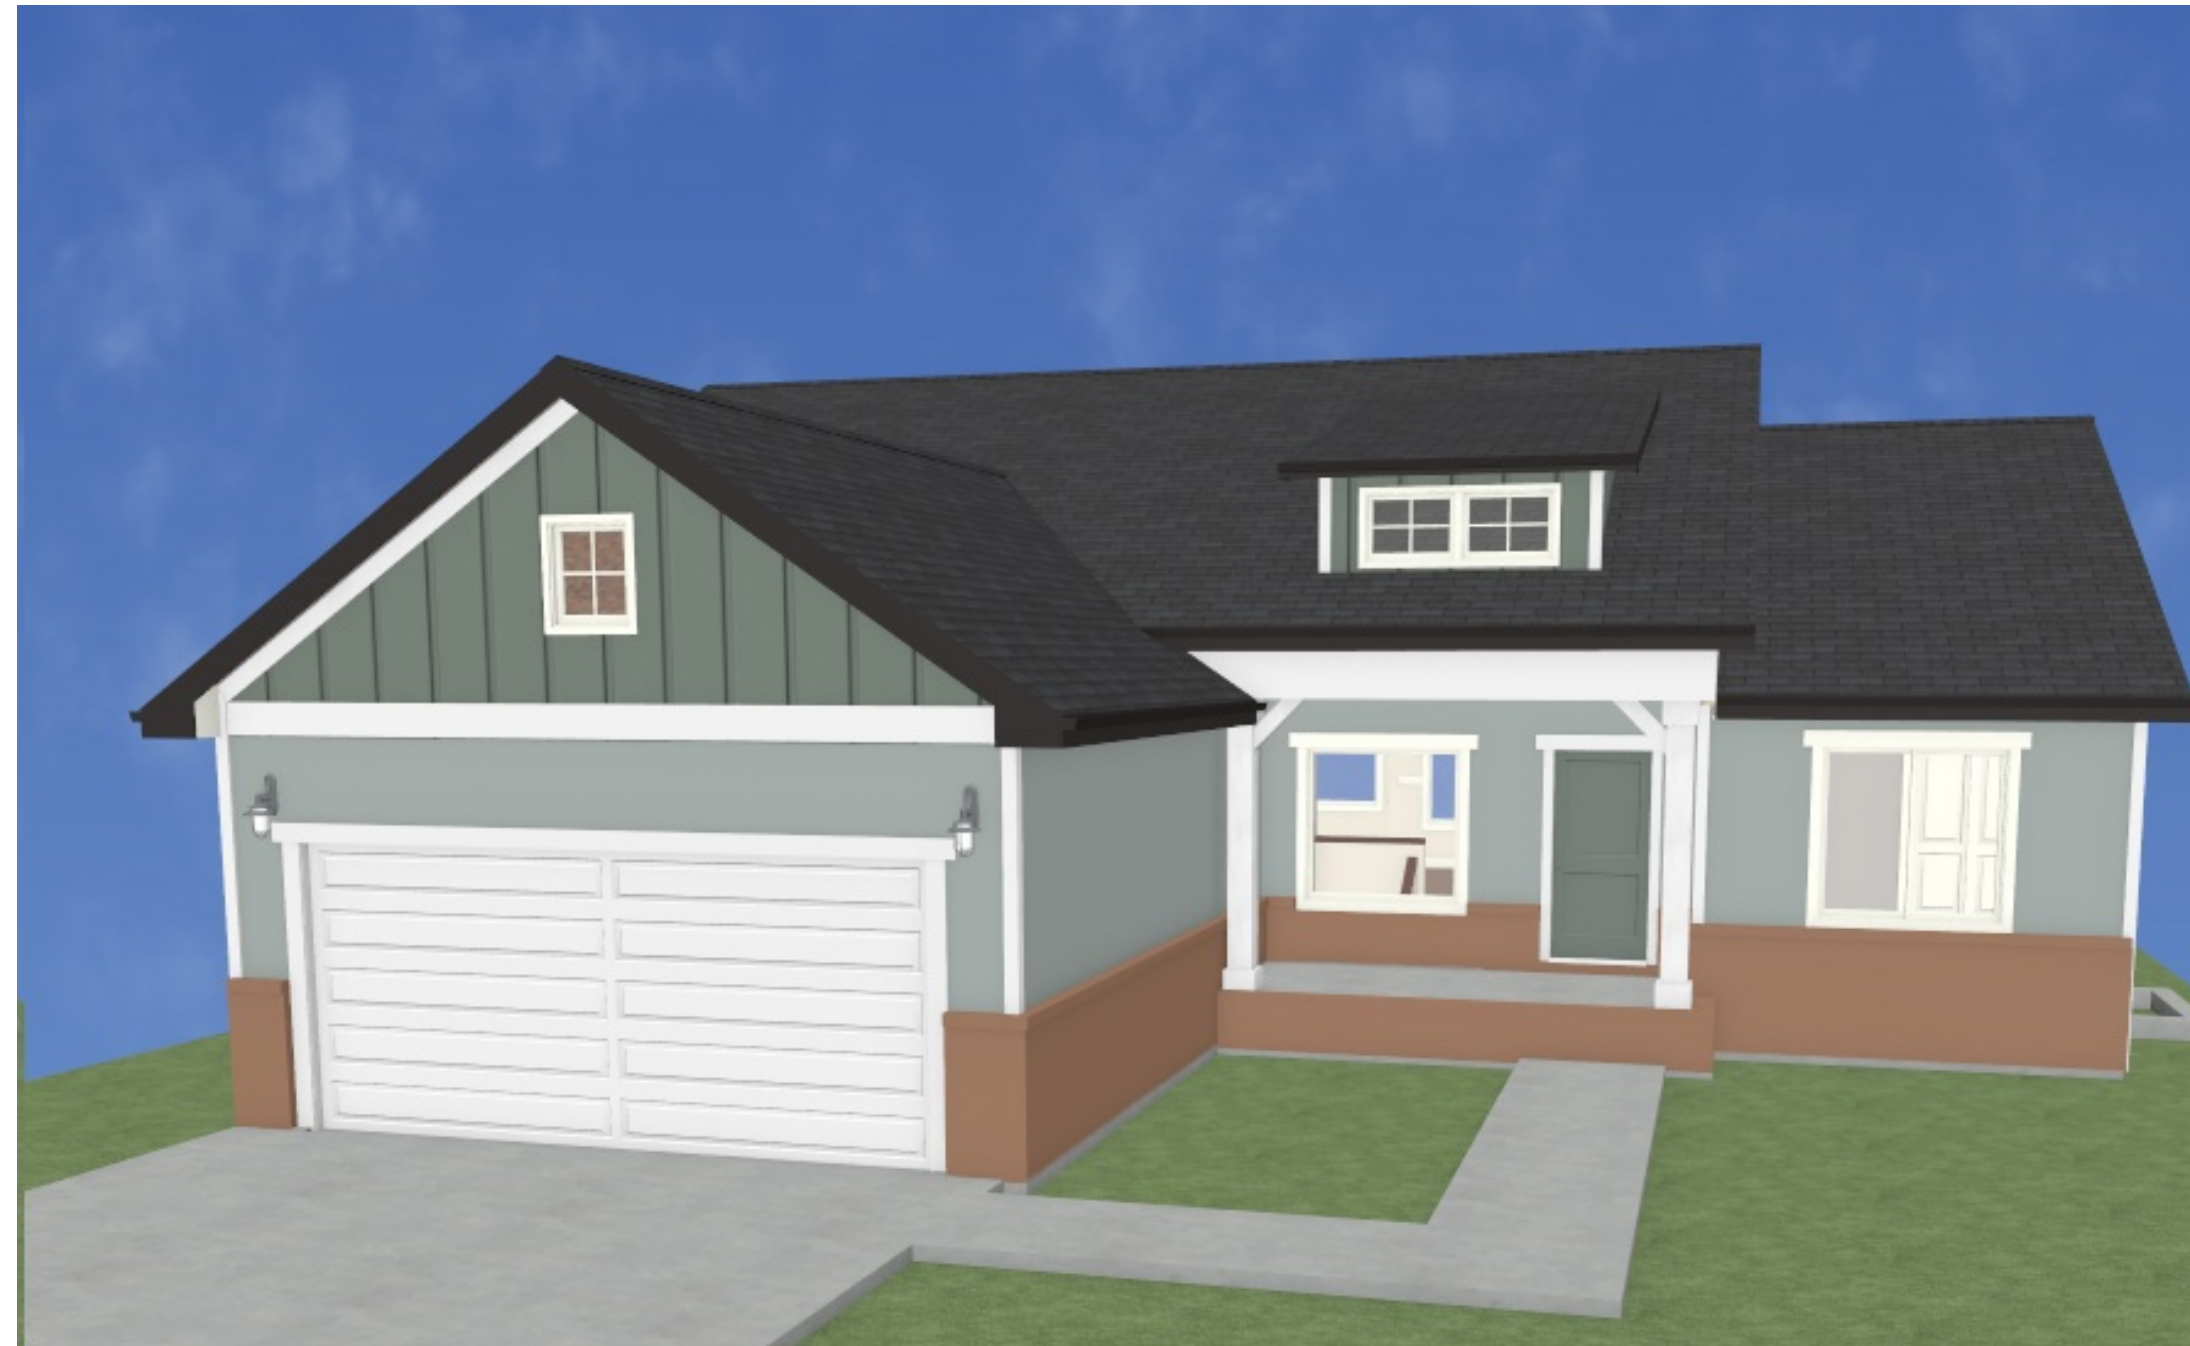

LAYOUT PAGE TABLE		
LABEL	TITLE	DESCRIPTION
PAGE 1	TITLE PAGE	CUSTOMER INFORMATION
PAGE 2	FOUNDATION	BASEMENT/SLAB
PAGE 3	1ST FLOOR	MAIN FLOOR
PAGE 4	ROOF	ROOF INFORMATION
PAGE 5	CLOSETS & FLOORING	DETAILS
PAGE 6	FRONT & REAR	ELEVATIONS
PAGE 7	LEFT & RIGHT	ELEVATIONS
PAGE 8	ELECTRICAL	PLUGS & SWITCHES
PAGE 9	CABINET LAYOUTS	CABINET DETAILS

SHEET DESCRIPTION:
TITLE PAGE

MODEL: STOCKTON

LEGAL ADDRESS: LOT: X BLOCK: X

COPYRIGHT

THESE DRAWINGS ARE THE PROPRIETARY WORK PRODUCT AND PROPERTY OF MIDWEST HOME BUILDERS. DEVELOPED FOR THE EXCLUSIVE USE OF MIDWEST HOME BUILDERS. USE OF THESE DRAWINGS AND CONCEPTS CONTAINED THEREIN WITHOUT THE WRITTEN PERMISSION OF MIDWEST HOME BUILDERS IS PROHIBITED AND MAY SUBJECT YOU TO A CLAIM FOR DAMAGES FROM USER.

REVISION TABLE			
NUMBER	DATE	REVISED BY	DESCRIPTION
1	1/11/2026	CS	SENT TO LAYOUT

Com. Add:
Legal Address:
Subdivision:

DATE:

1/14/2026

SCALE:


SHEET:

A-1

BUYER _____

BUYER _____

Copyright 2025

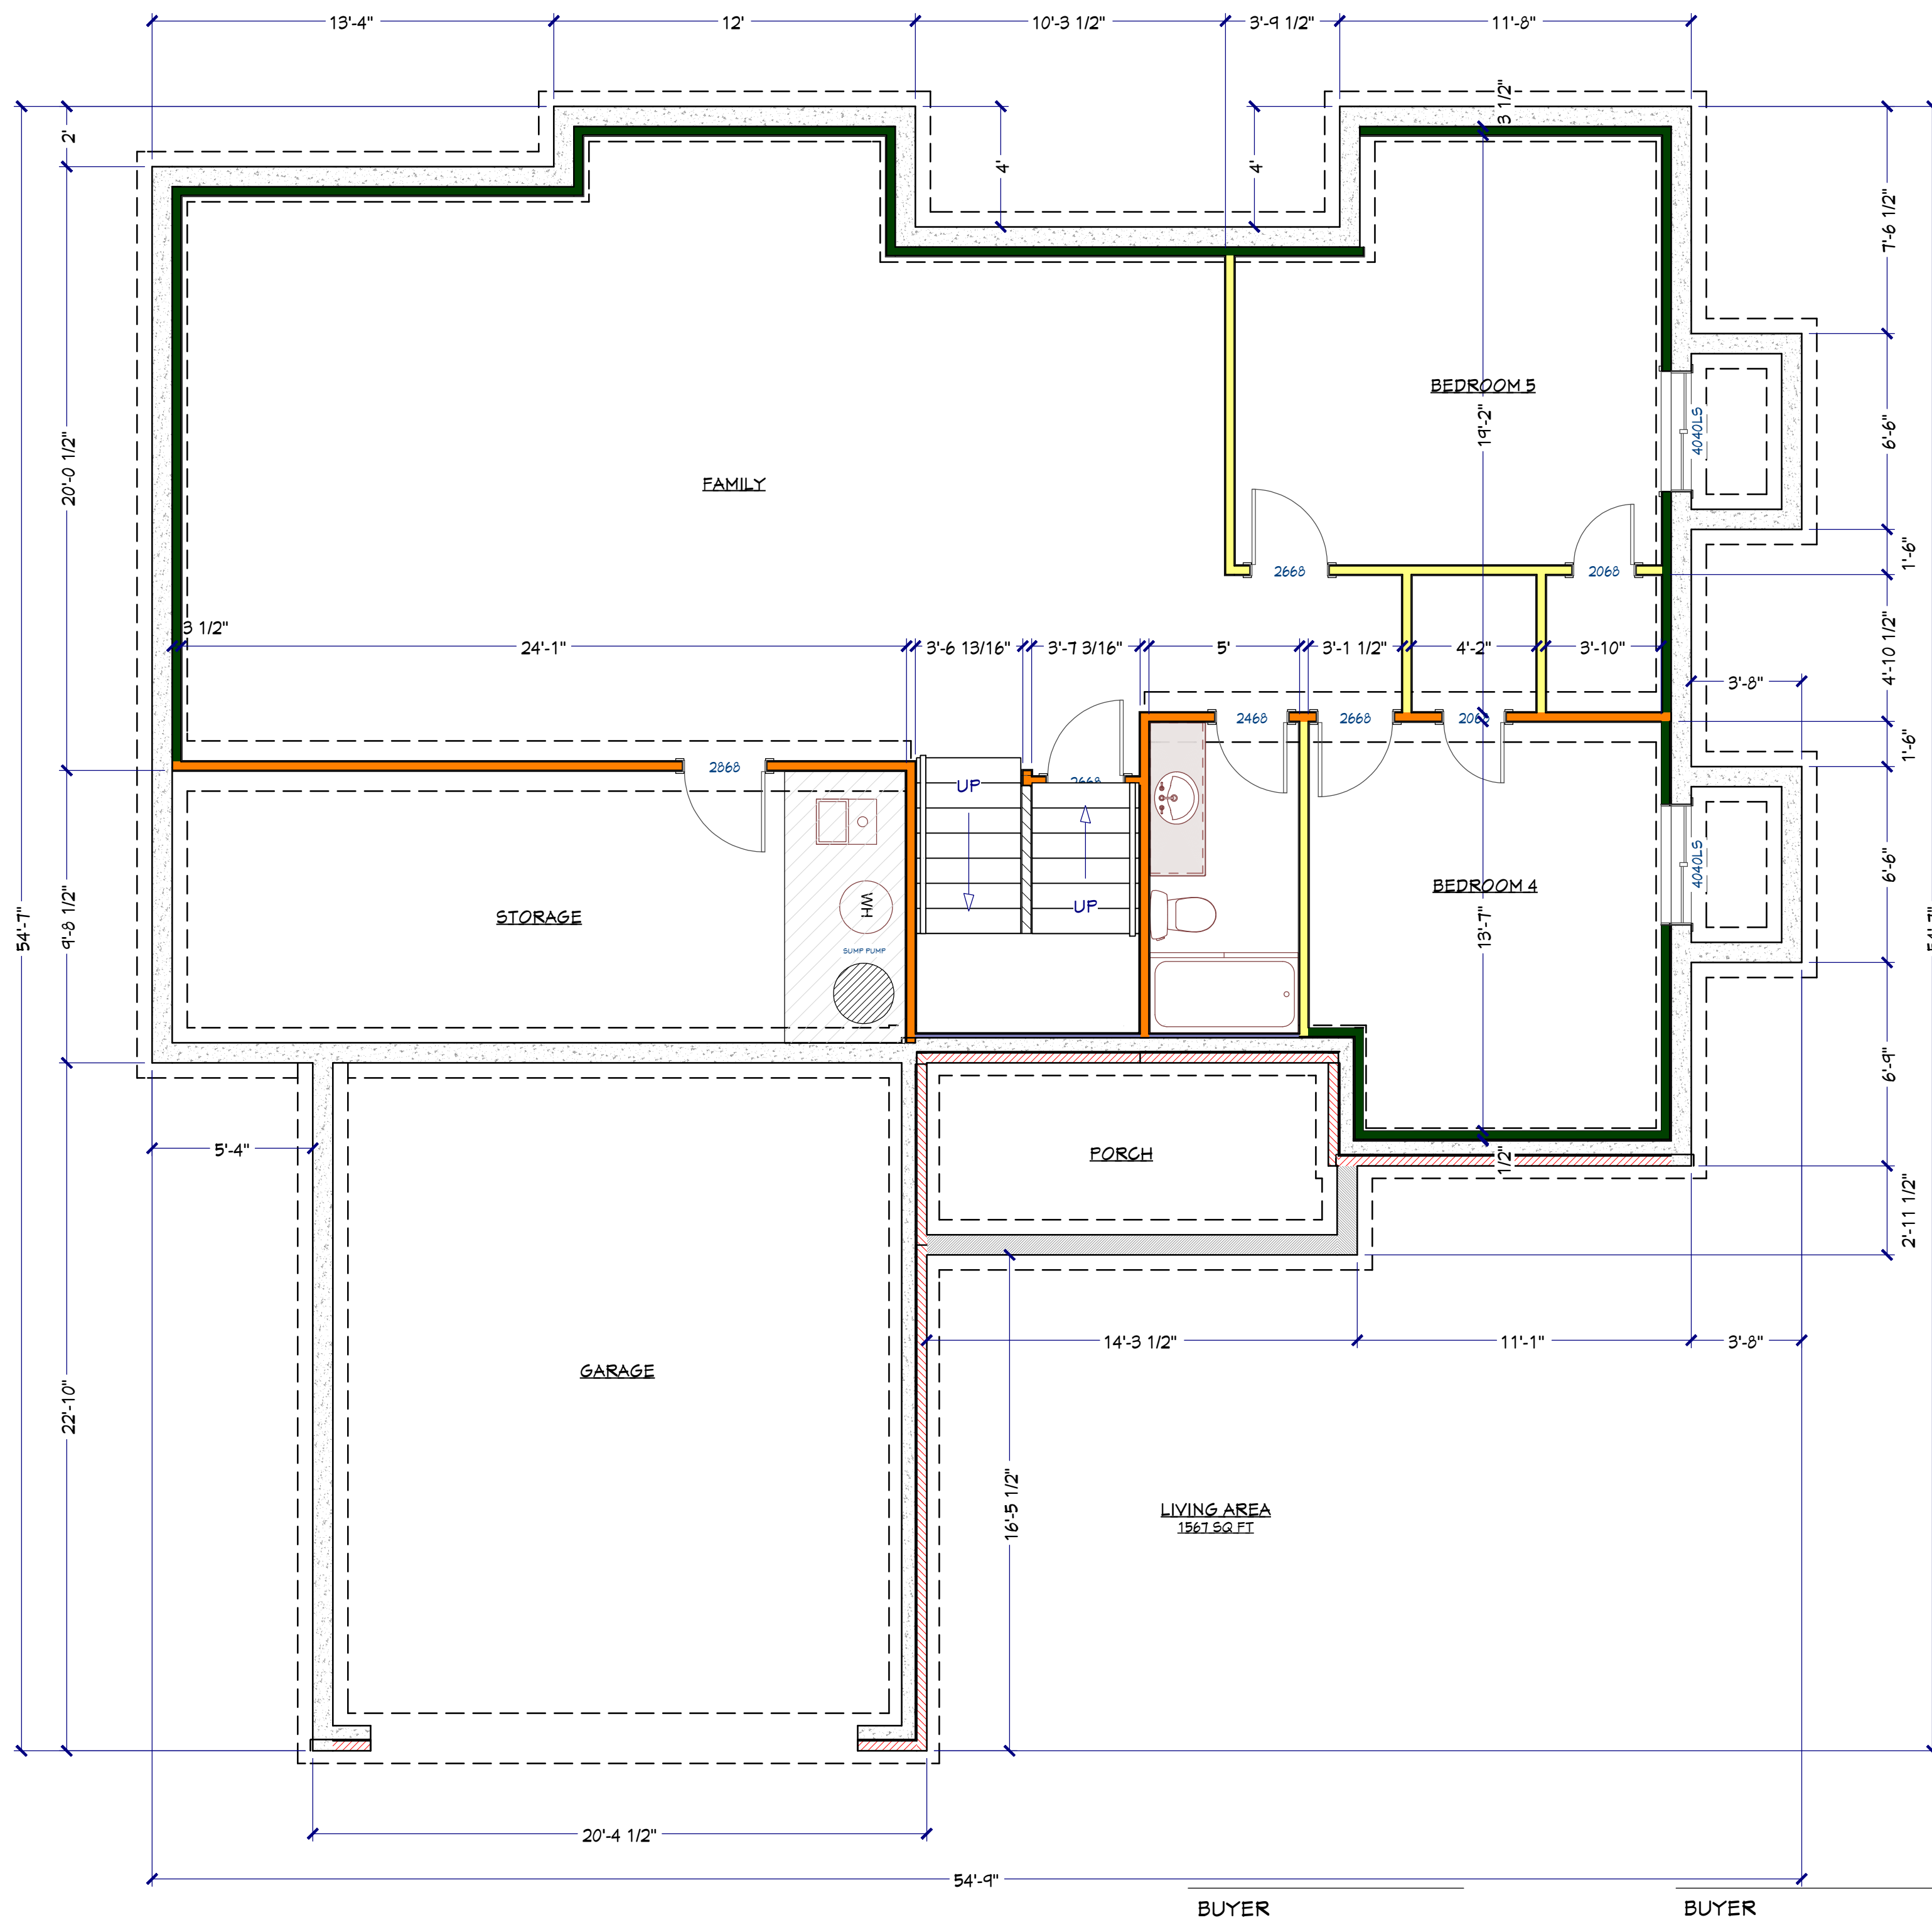

NO.	DESCRIPTION	BY	DATE

PLAN NOTES:
 THE FOLLOWING PLANS SHALL NOT BE MODIFIED, COPIED OR REPRODUCED, SOLD OR ANY OTHER FORM OF USE WITHOUT THE EXPRESSED WRITTEN AUTHORIZATION OF THE ARCHITECT. NO GUARANTEE SHALL BE MADE FOR 100% ACCURACY.
 These Drawings or Plans are not a representation to the Buyer or anyone else as to the quality or nature of the construction. In the event of any discrepancy between the drawings and the actual construction, the drawings shall be controlling.


SHEET DESCRIPTION:
FOUNDATION

Com. Add:
 Legal Address:
 Subdivision:

DATE:
 1/14/2026

SCALE:
 1/4" = 1'

SHEET:
A-2

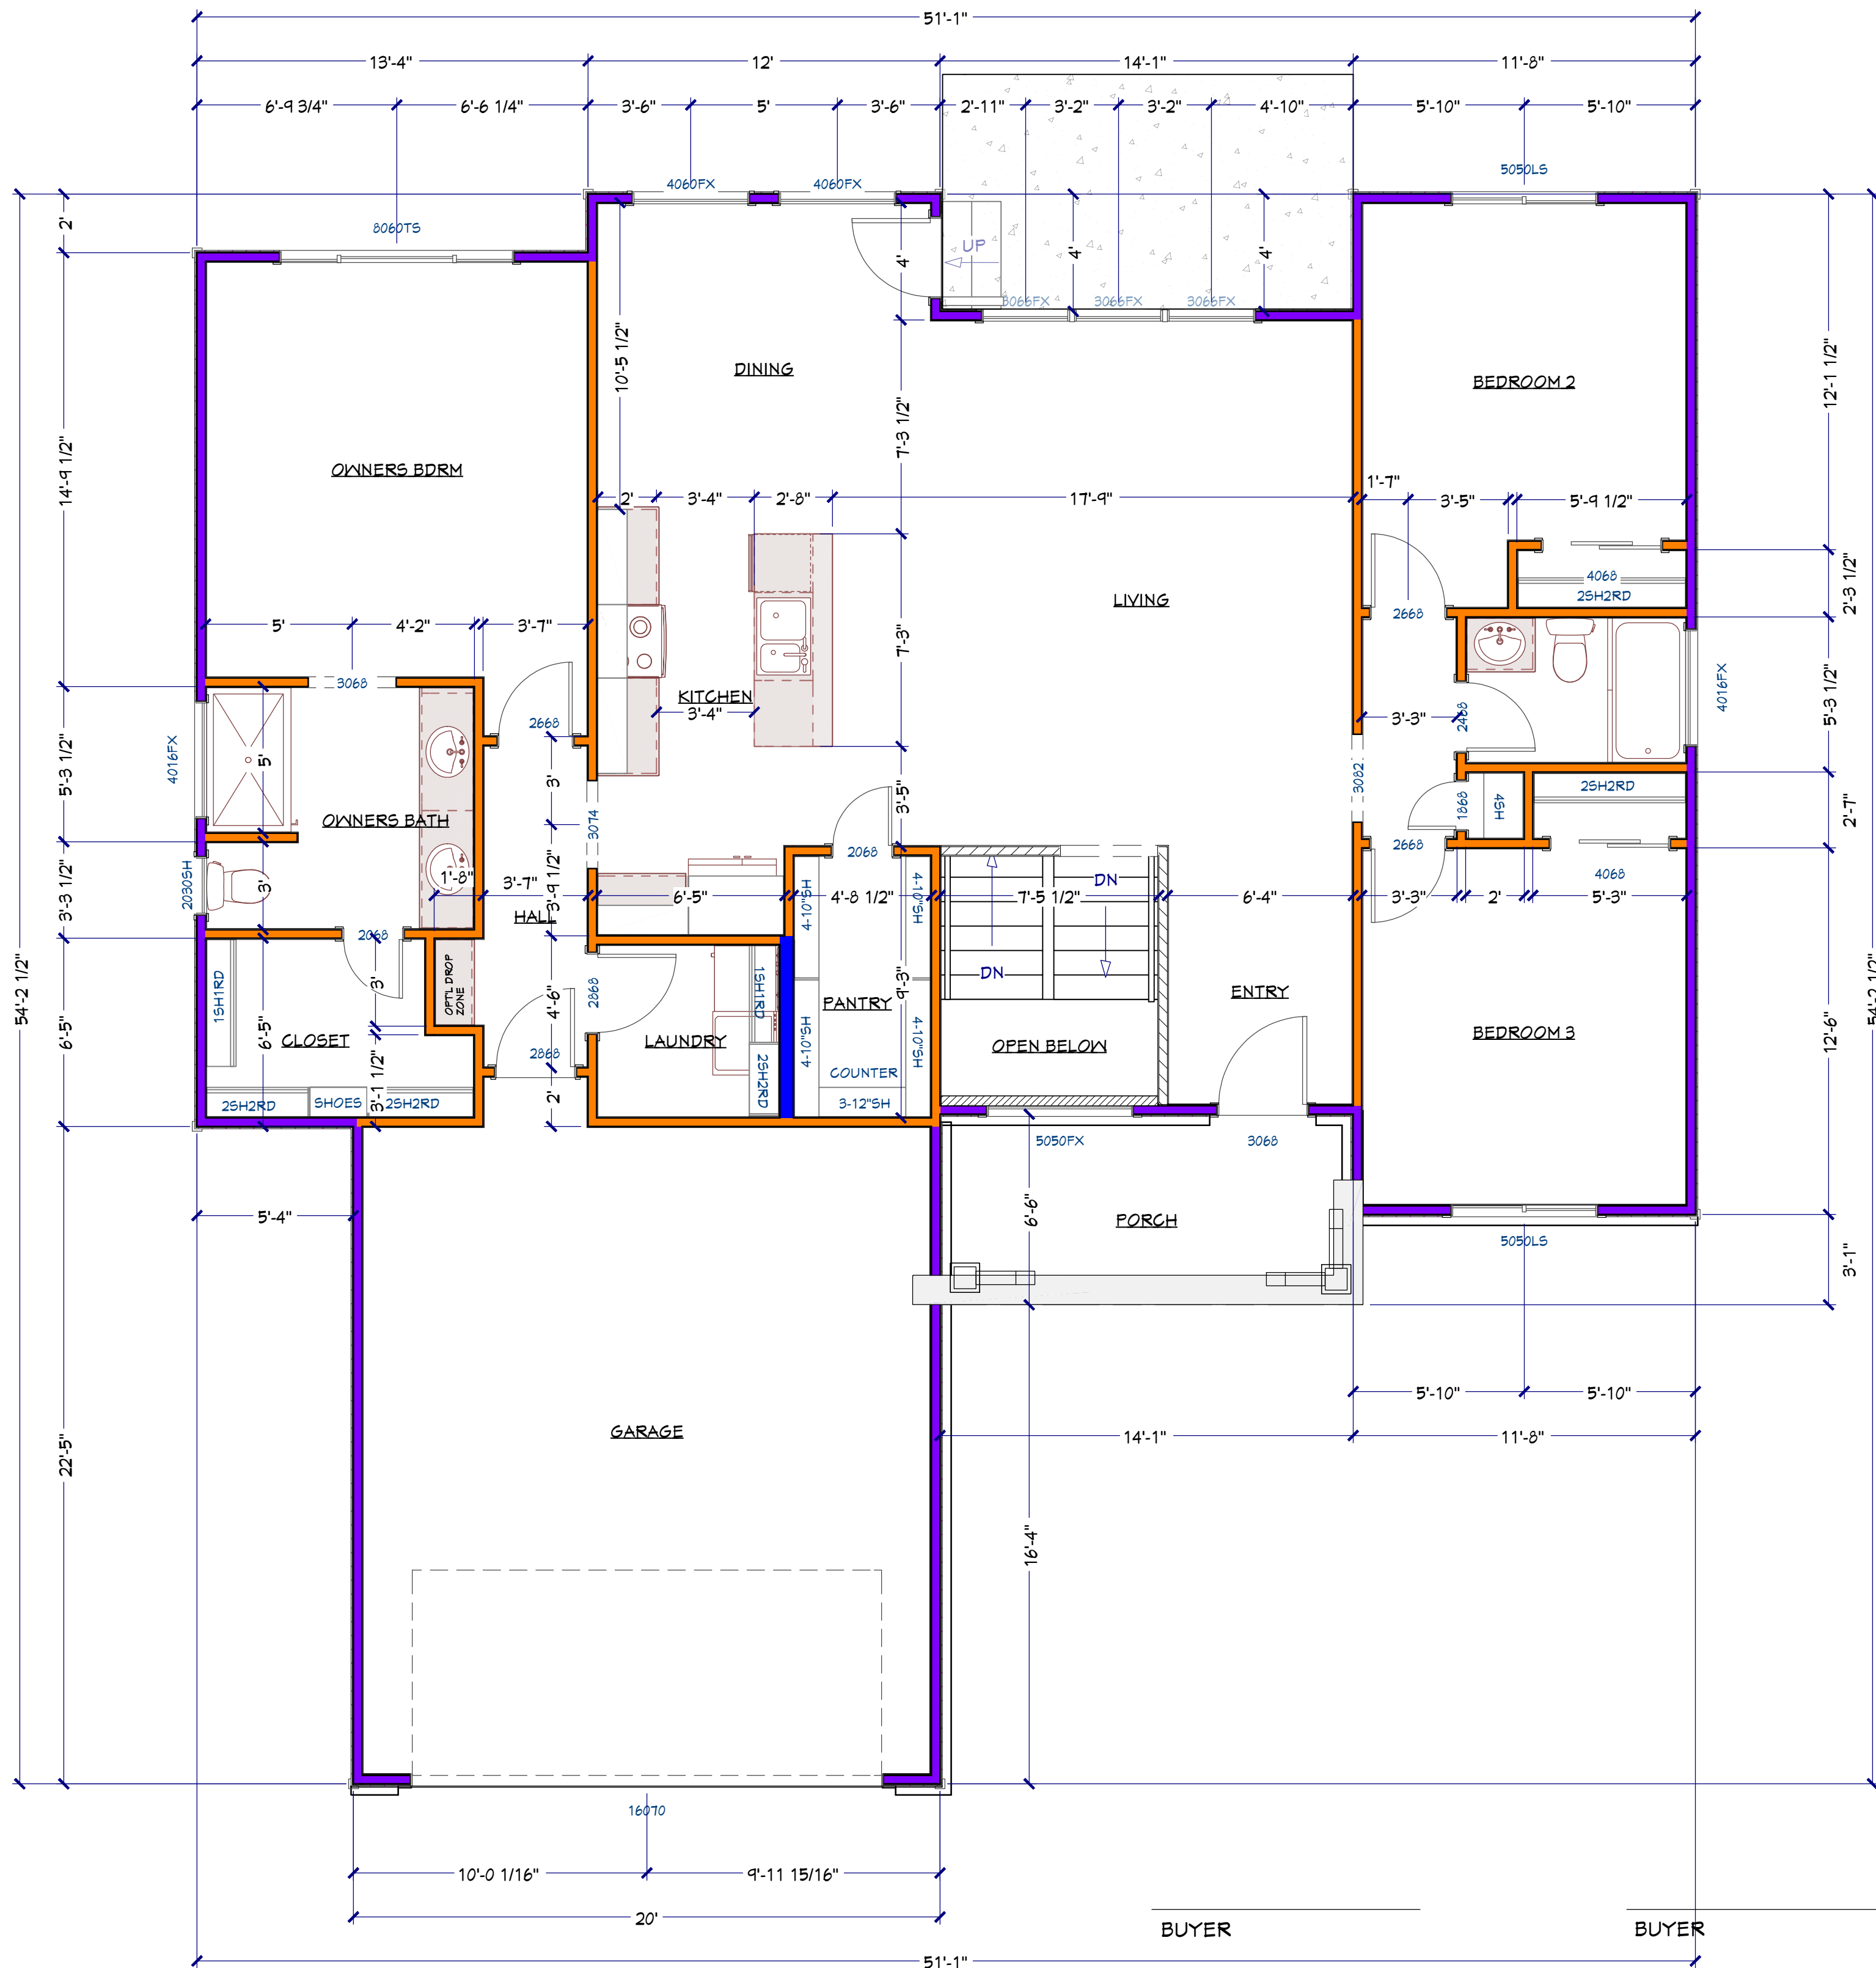

NO.	DESCRIPTION	BY	DATE

PLAN NOTES:
 1. THESE PLANS SHALL NOT BE MODIFIED, COPIED, OR REPRODUCED, SOLD OR ANY OTHER FORM OF USE WITHOUT THE EXPRESSED WRITTEN AUTHORIZATION OF THE ARCHITECT. NO GUARANTEE SHALL BE MADE FOR 100% ACCURACY.
 2. THESE DRAWINGS OR PLANS ARE NOT A REPRESENTATION TO THE BUYER OR ENGINEER AS TO THE QUALITY OR NATURE OF THE CONSTRUCTION. IN THE EVENT OF ANY DISCREPANCY BETWEEN THESE PLANS AND THE ACTUAL CONSTRUCTION, THE SELECTIONS AND SPECIFICATIONS SHALL BE CONTROLLING.

SHEET DESCRIPTION:
1ST FLOOR

Com. Add:
 Legal Address:
 Subdivision:

DATE:


1/14/2026

SCALE:

1/4" = 1'

SHEET:

A-3

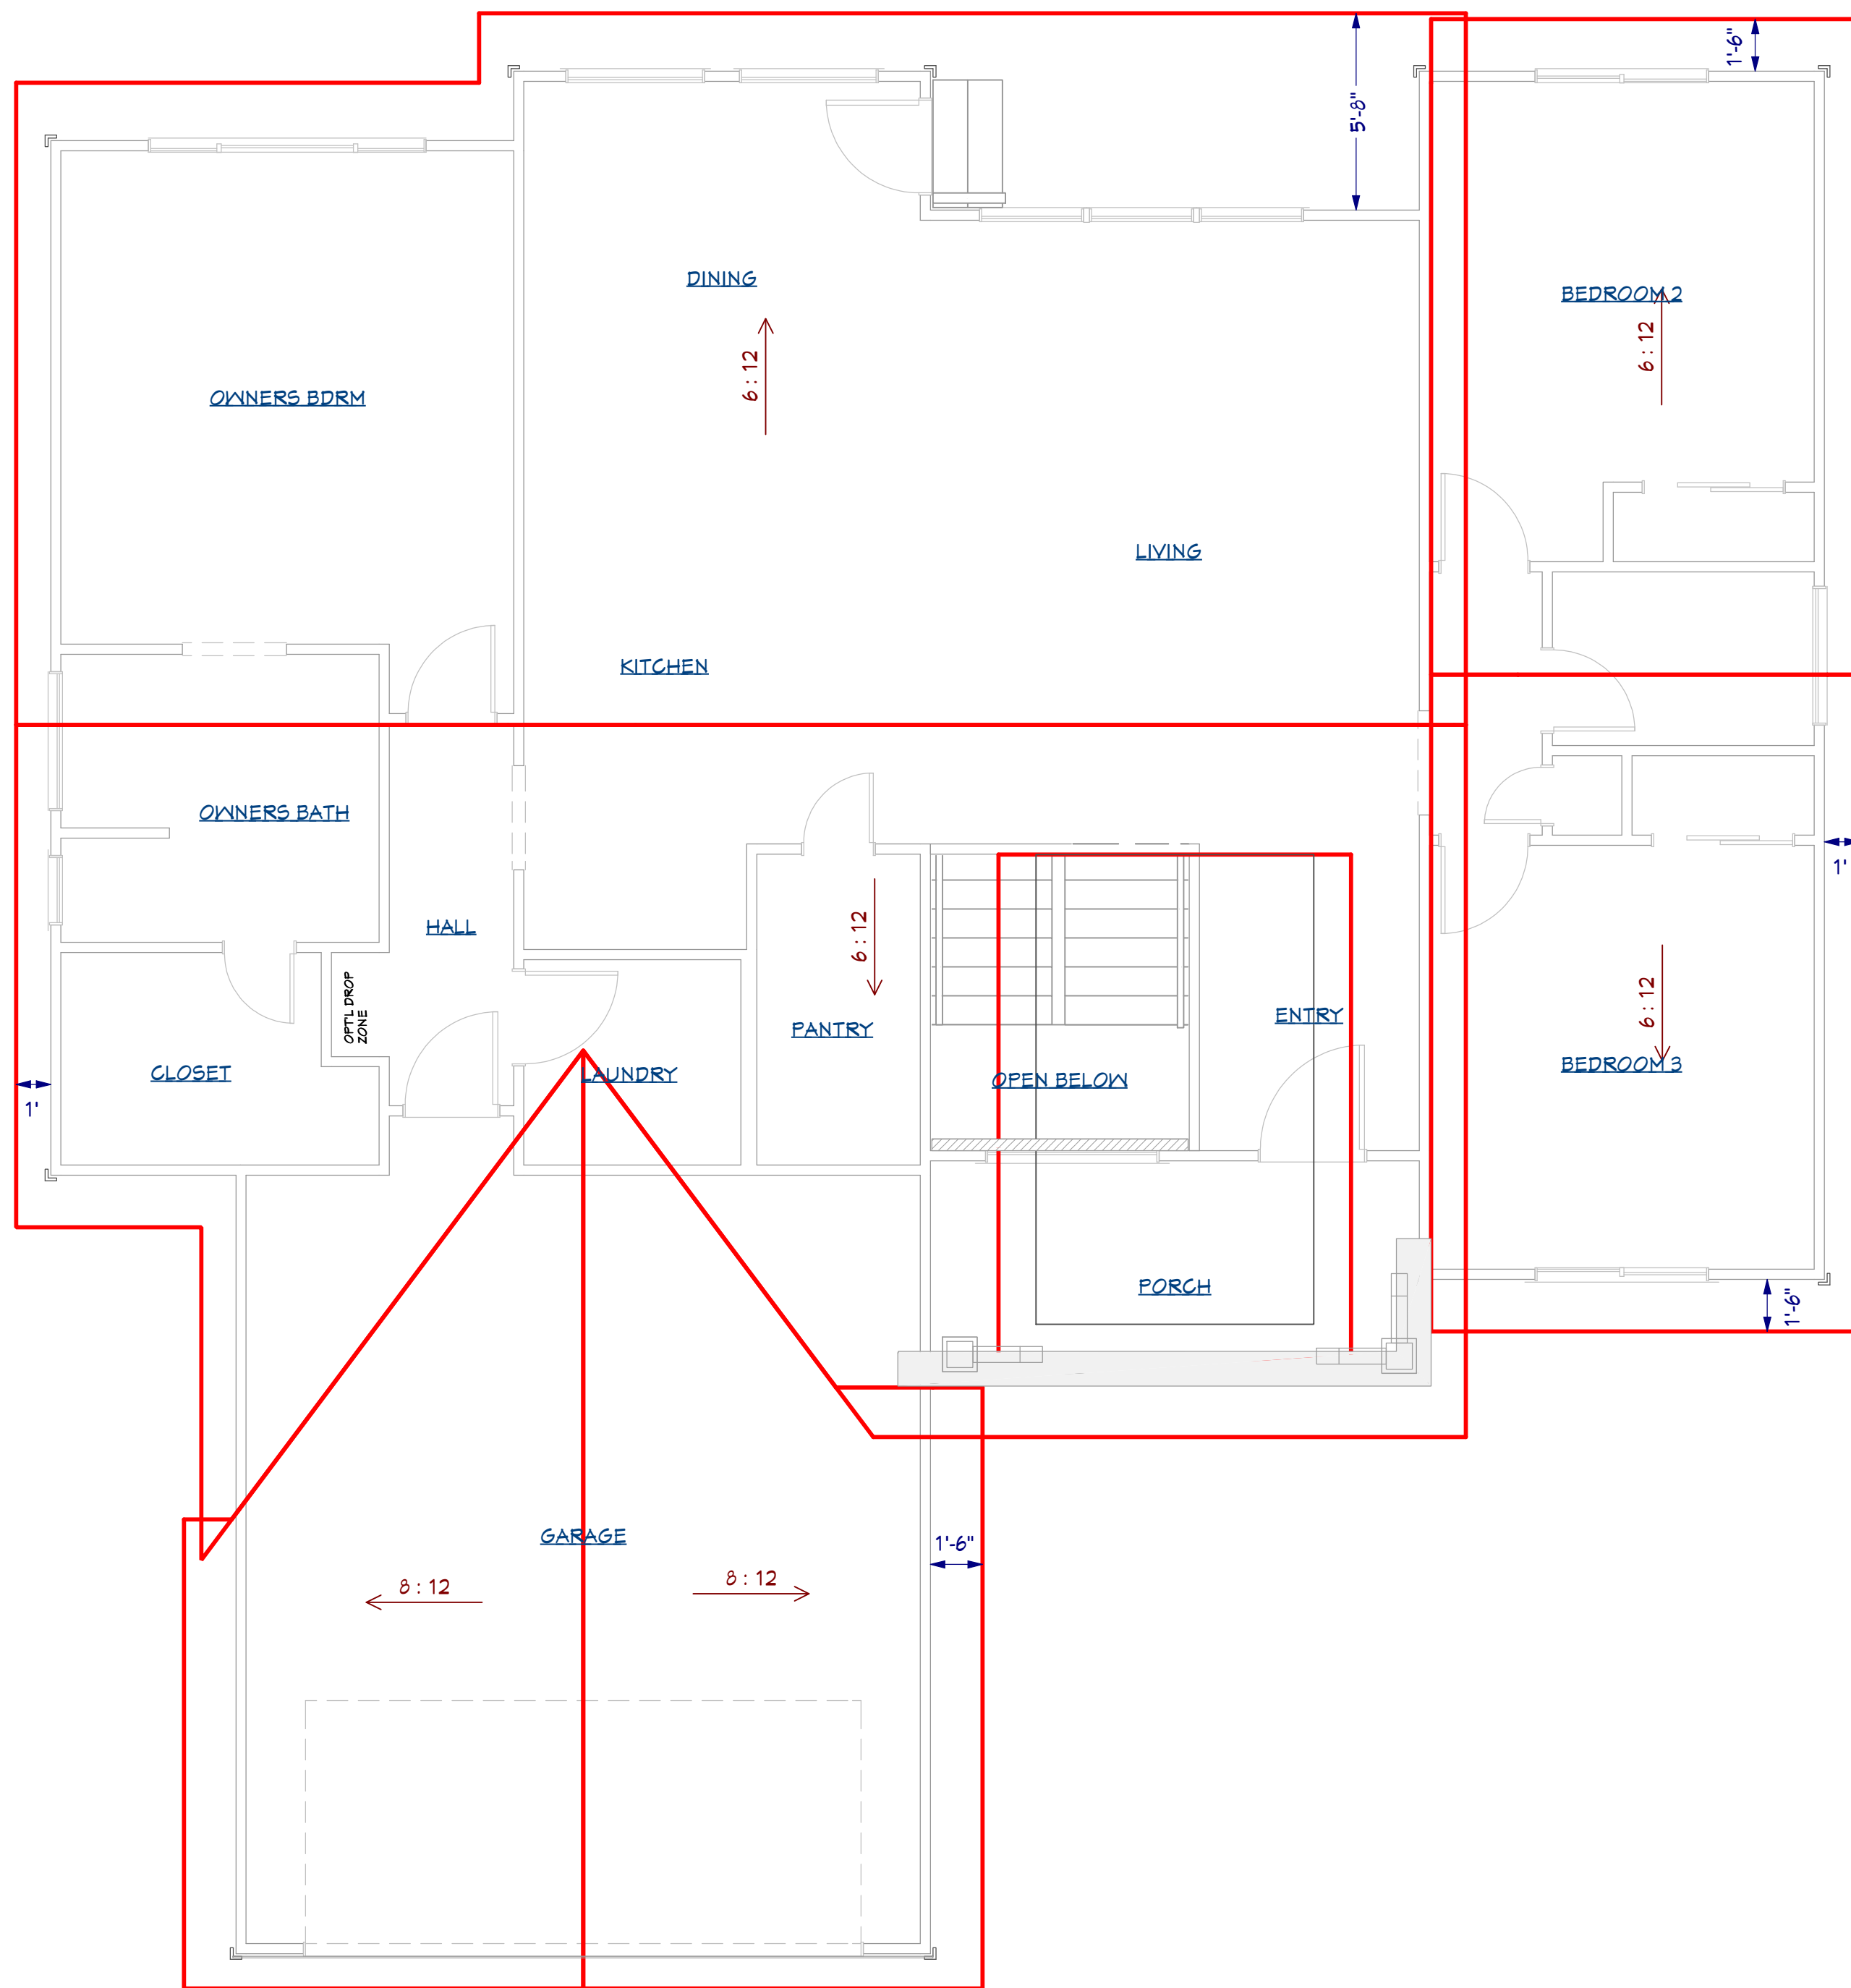

BUYER _____

BUYER _____

Copyright 2025

NO.	DESCRIPTION	BY	DATE

PLAN NOTES:
 THE FOLLOWING PLANS SHALL NOT BE MODIFIED, COPIED OR REPRODUCED, SOLD OR ANY OTHER FORM OF USE WITHOUT THE EXPRESSED WRITTEN AUTHORIZATION OF THE ARCHITECT. NO GUARANTEE SHALL BE MADE FOR 100% ACCURACY.
 These Drawings or Plans are not a representation to the Buyer or anyone else as to the quality or nature of the construction. In the event of any discrepancy between the drawings and the actual specifications, the actual specifications shall be controlling.



SHEET DESCRIPTION:
ROOF

Com. Add:
 Legal Address:
 Subdivision:

DATE:
 1/14/2026

SCALE:
 1/4" = 1'

SHEET:
A-4

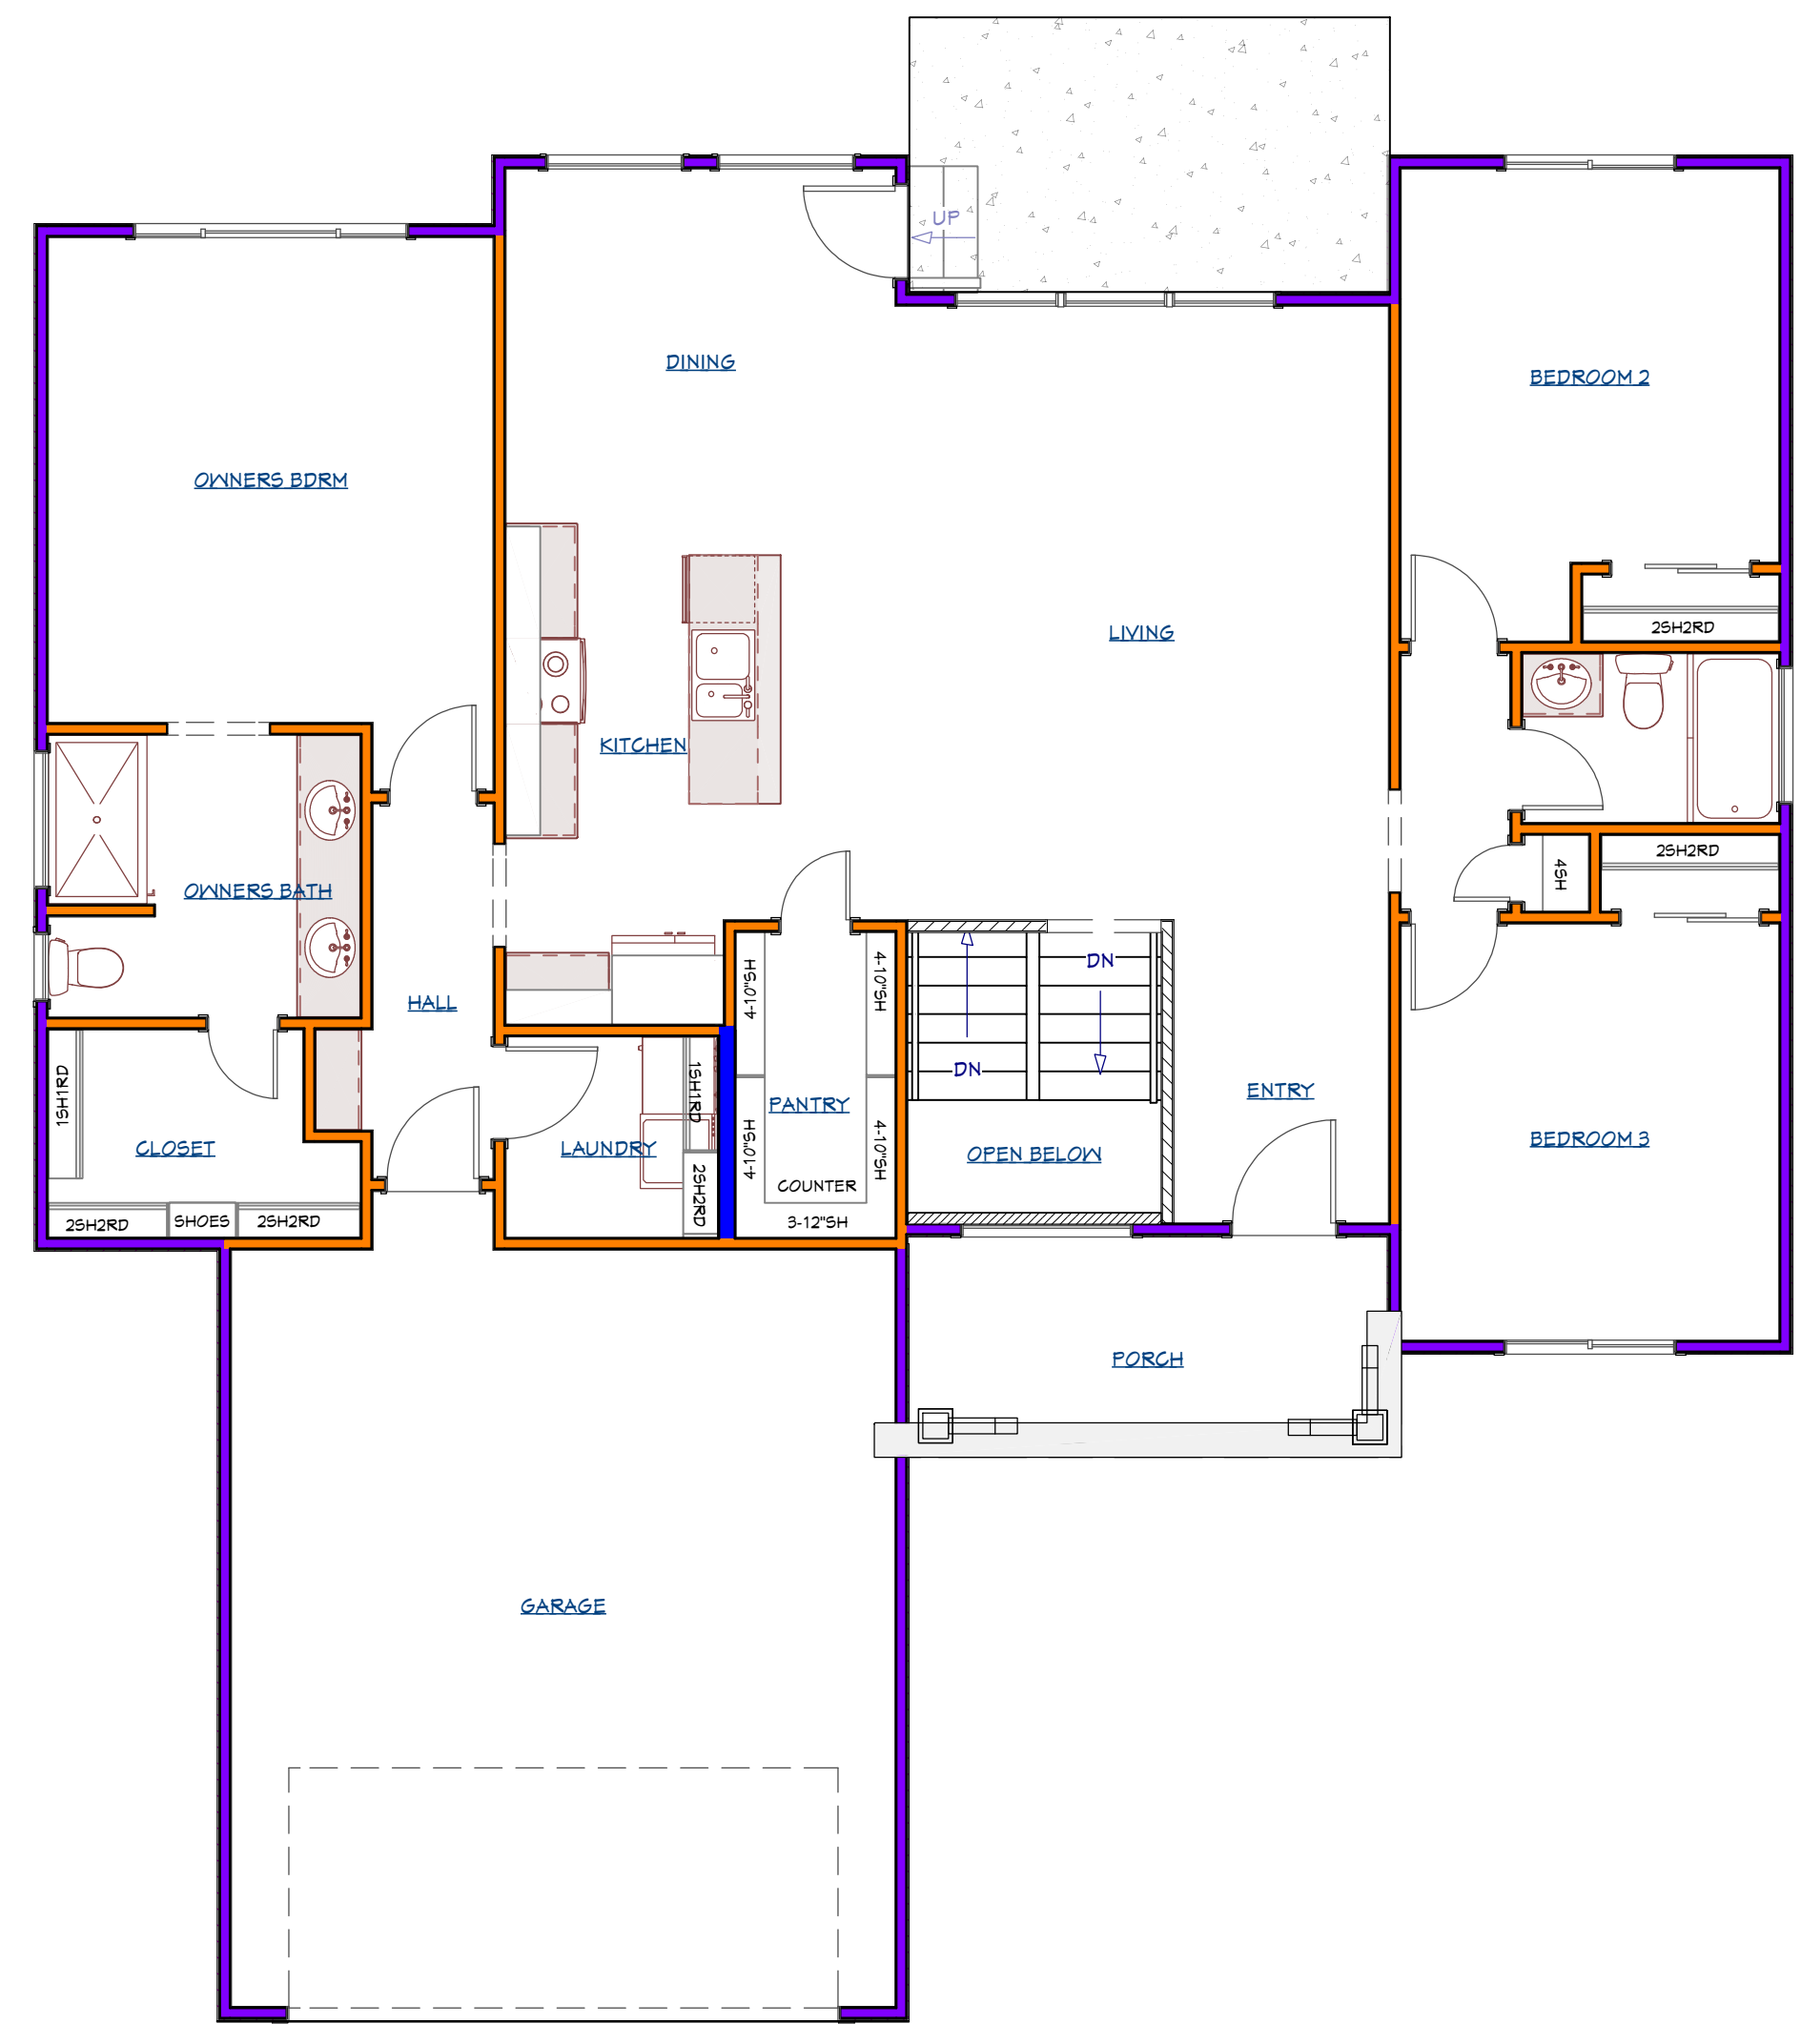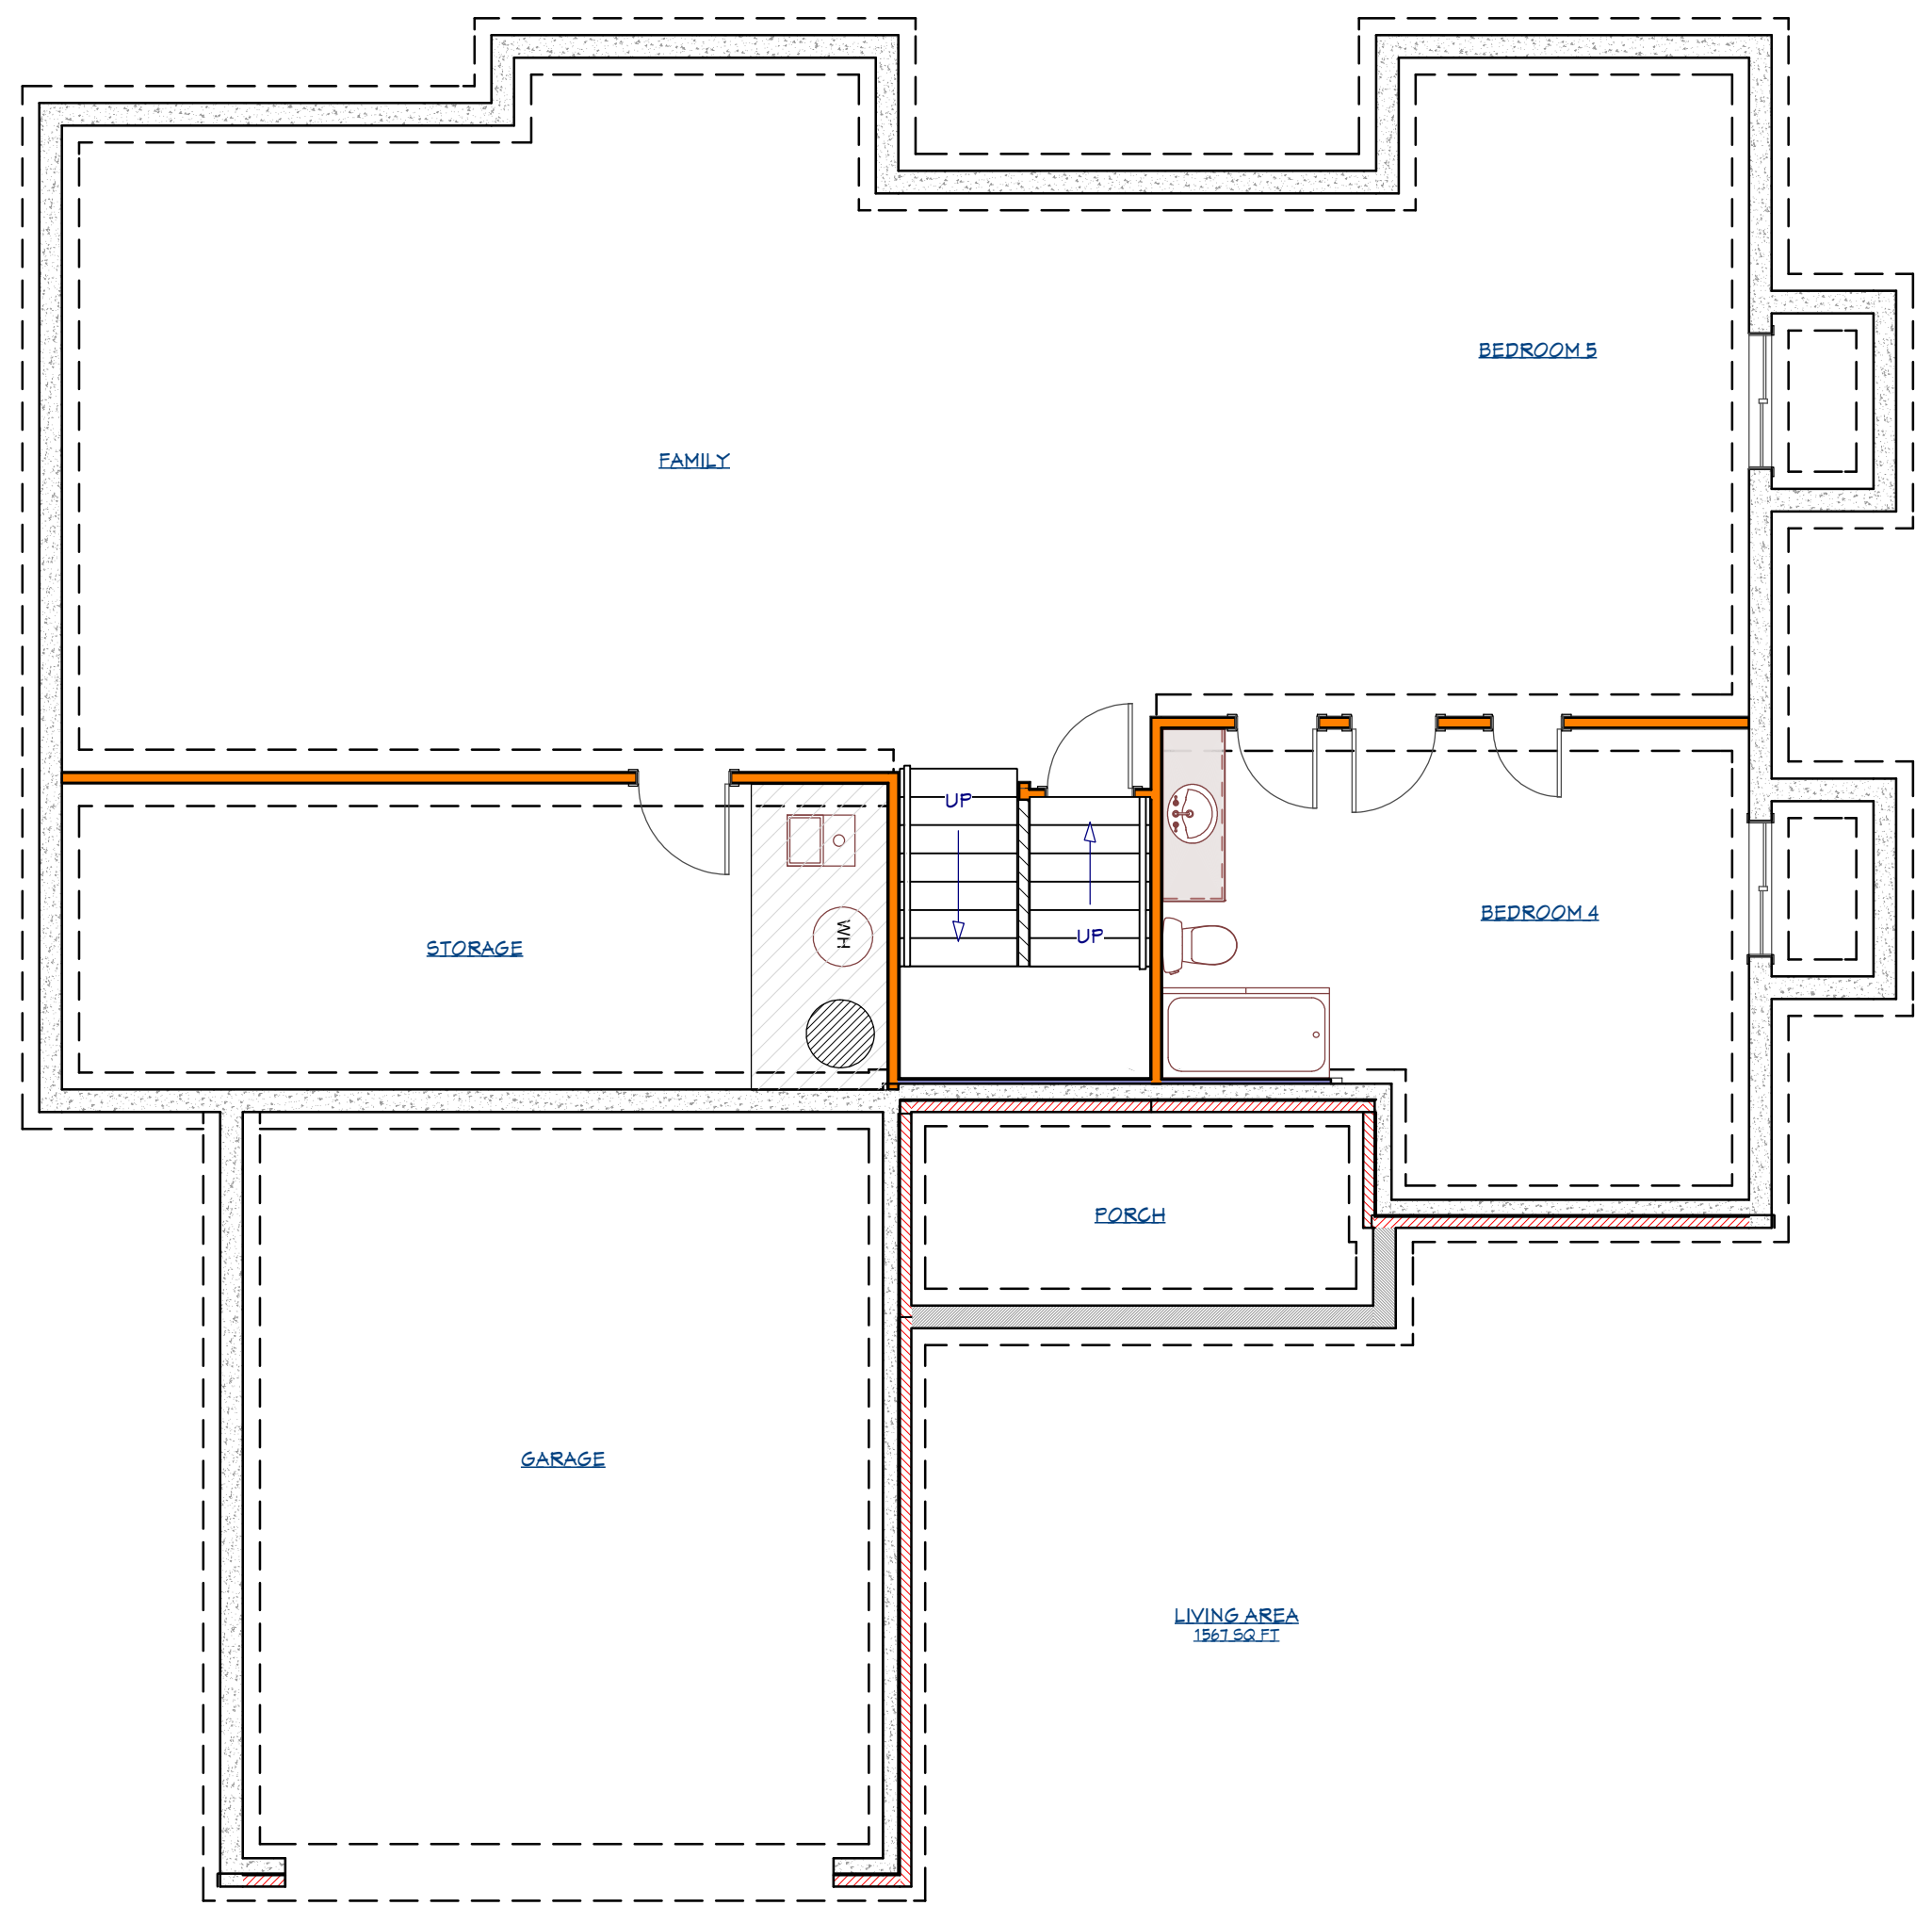

NO.	DESCRIPTION	BY	DATE

PLAN NOTES:
 1. THE FOLLOWING PLANS SHALL NOT BE MODIFIED, COPIED OR REPRODUCED, SOLD OR ANY OTHER FORM OF USE WITHOUT THE EXPRESSED WRITTEN AUTHORIZATION OF THE ARCHITECT. NO GUARANTEE SHALL BE MADE FOR 100% ACCURACY.
 2. These Drawings or Plans are not a representation to the Buyer or anyone else as to the quality or nature of the construction. In the event of any discrepancy between the drawings and the actual construction, the selections and specifications shall be controlling.

SHEET DESCRIPTION:
CLOSETS & FLOORING

Com. Add:
 Legal Address:
 Subdivision:

DATE:

1/14/2026

SCALE:


3/16" = 1'

SHEET:

A-5

BUYER _____

BUYER _____

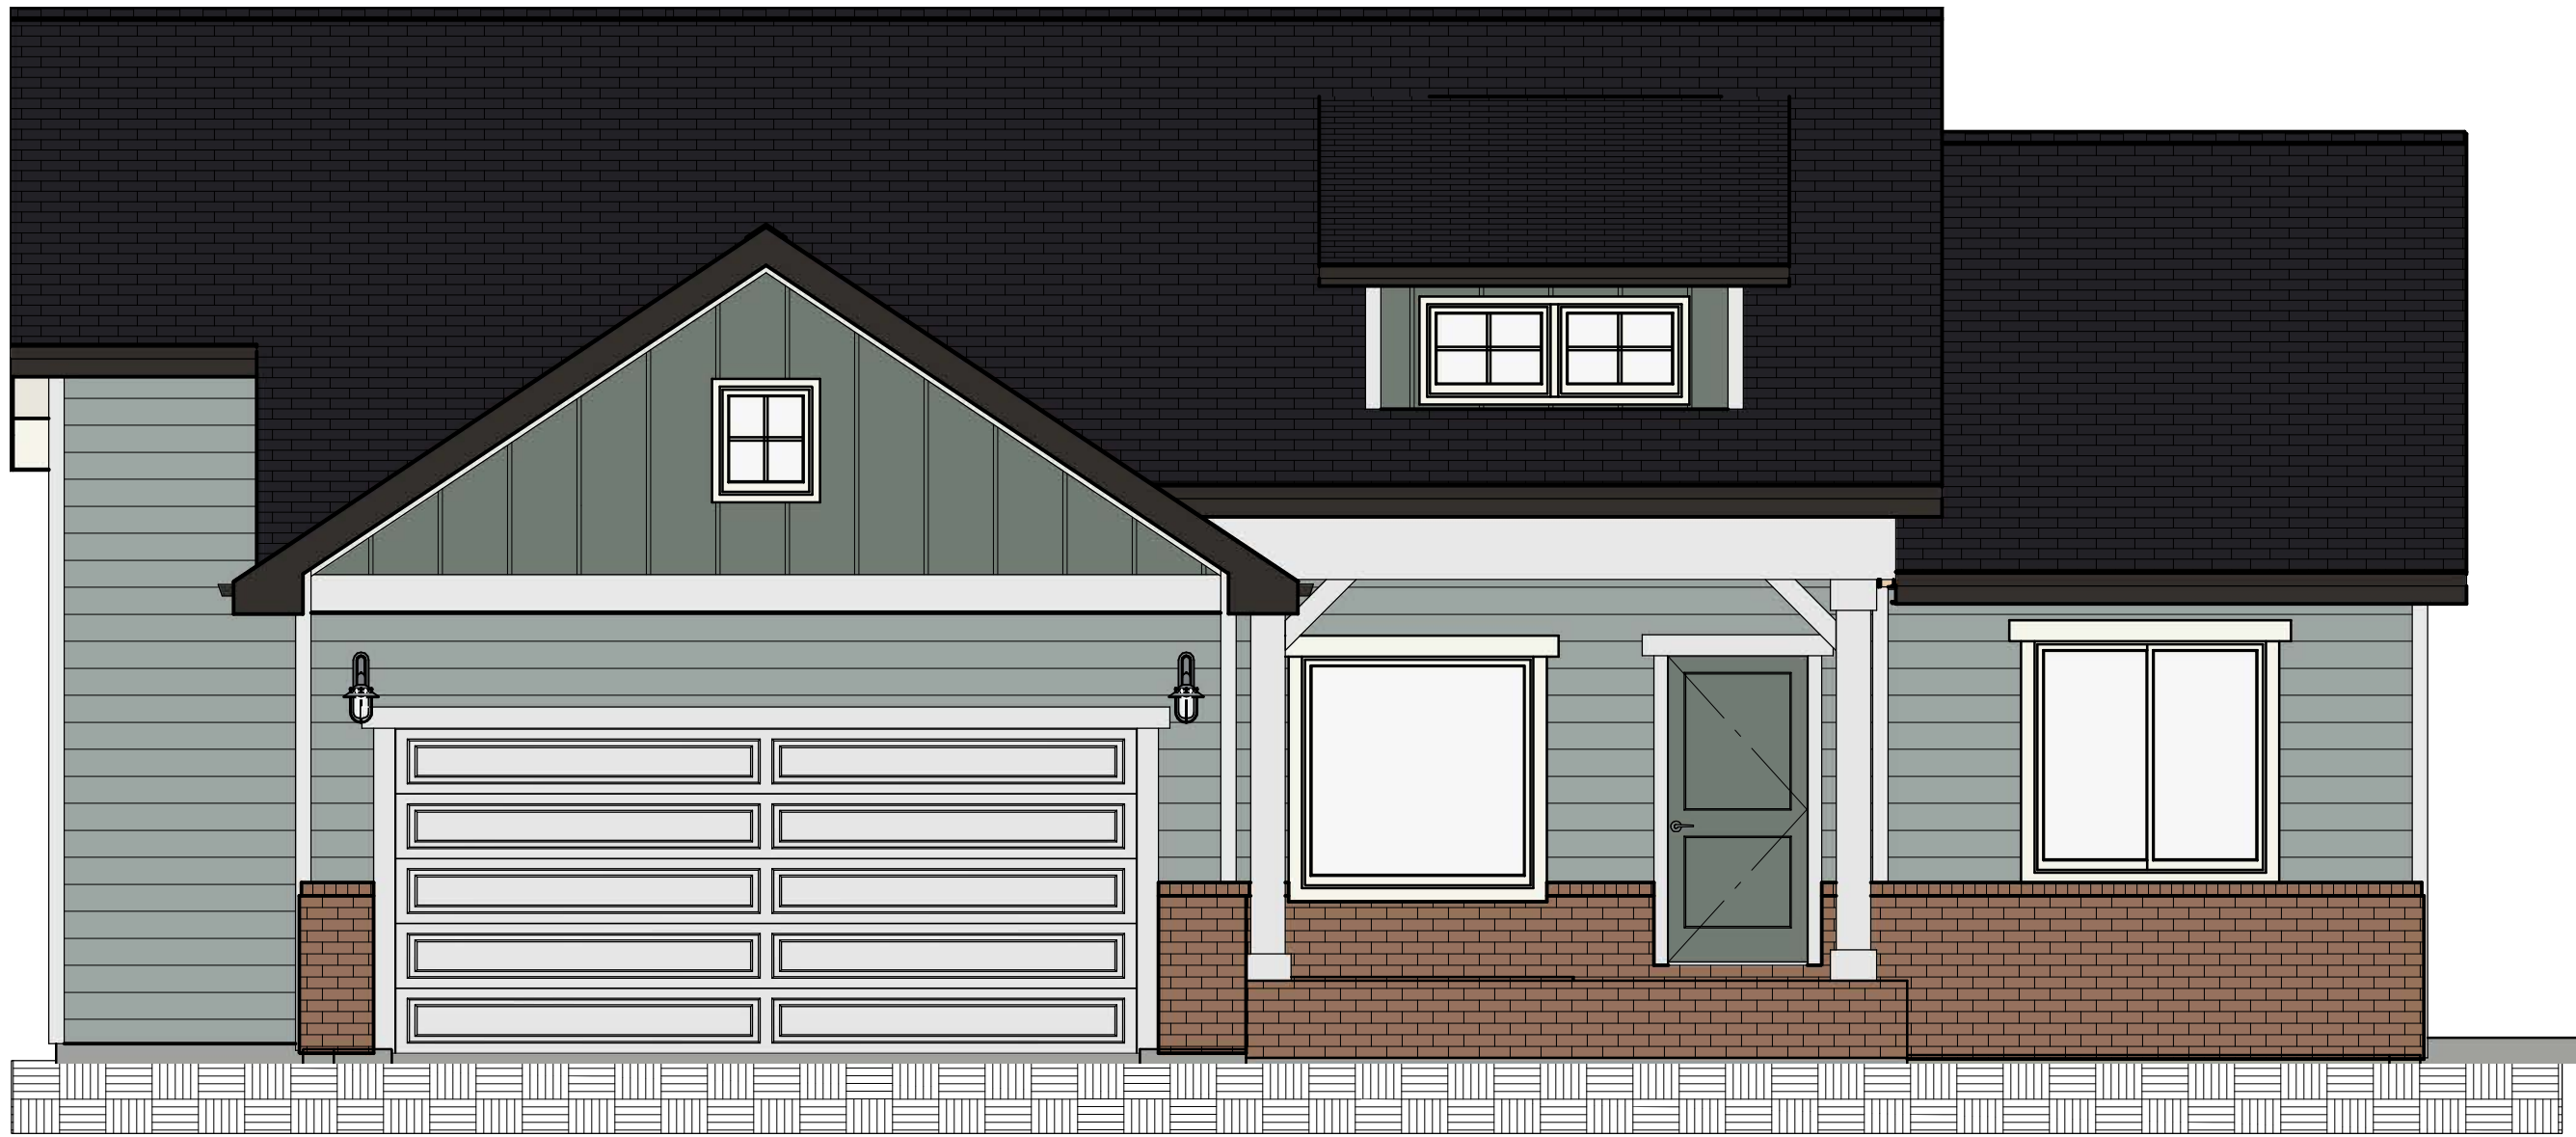

FRONT



3 - CAR FRONT



REAR

BUYER _____

BUYER _____

NO.	DESCRIPTION	BY	DATE

PLAN NOTES:
 THE FOLLOWING PLANS SHALL NOT BE MODIFIED, COPIED OR REPRODUCED, SOLD OR ANY OTHER FORM OF USE WITHOUT THE EXPRESSED WRITTEN AUTHORIZATION OF THE ARCHITECT. NO GUARANTEE SHALL BE MADE FOR 100% ACCURACY.
 These Drawings or Plans are not a representation to the Buyer or anyone else as to the quality or nature of the construction. In the event of any conflict between the drawings and the specifications, the specifications shall be controlling.

SHEET DESCRIPTION:

FRONT & REAR

Com. Add:
 Legal Address:
 Subdivision:

DATE:

1/14/2026

SCALE:


3/16" & 1/4"

SHEET:

A-6



LEFT

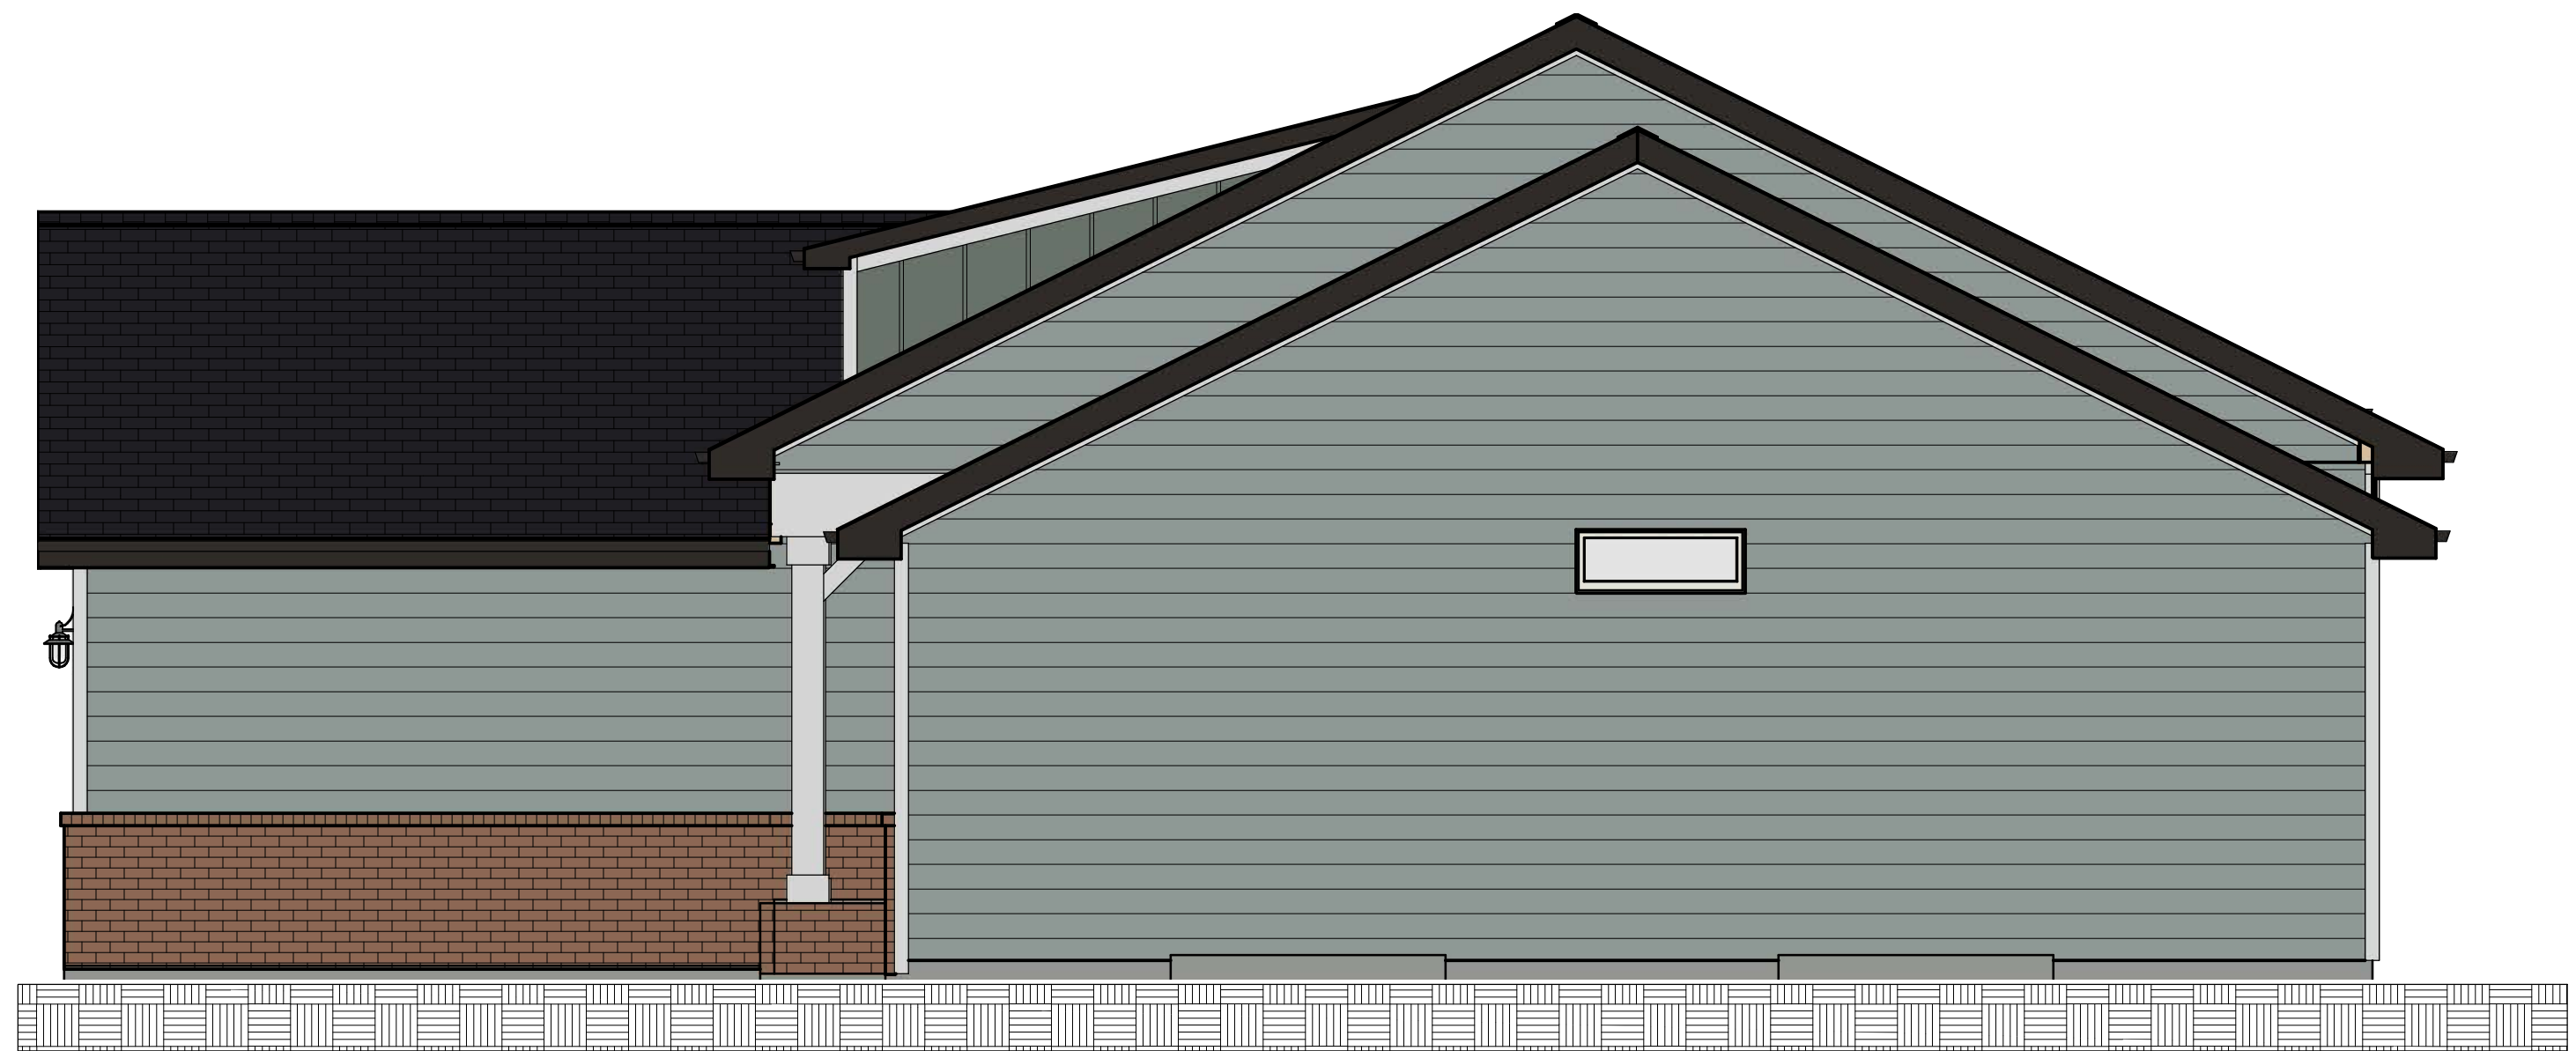

RIGHT

BUYER _____

BUYER _____

PLAN NOTES:
 THE FOLLOWING PLANS SHALL NOT BE MODIFIED, COPIED OR REPRODUCED, SOLD OR ANY OTHER FORM OF USE WITHOUT THE EXPRESSED WRITTEN AUTHORIZATION OF THE ARCHITECT. NO GUARANTEE SHALL BE MADE FOR 100% ACCURACY.
 These Drawings or Plans are not a representation to the Buyer or anyone else as to the quality or nature of the construction. In the event of any discrepancy between the drawings and the actual specifications, the actual specifications shall be controlling.

SHEET DESCRIPTION:

LEFT & RIGHT

Com. Add:
 Legal Address:
 Subdivision:

DATE:

1/14/2026


SCALE:

1/4" = 1'

SHEET:

A-7

NO.	DESCRIPTION	BY	DATE

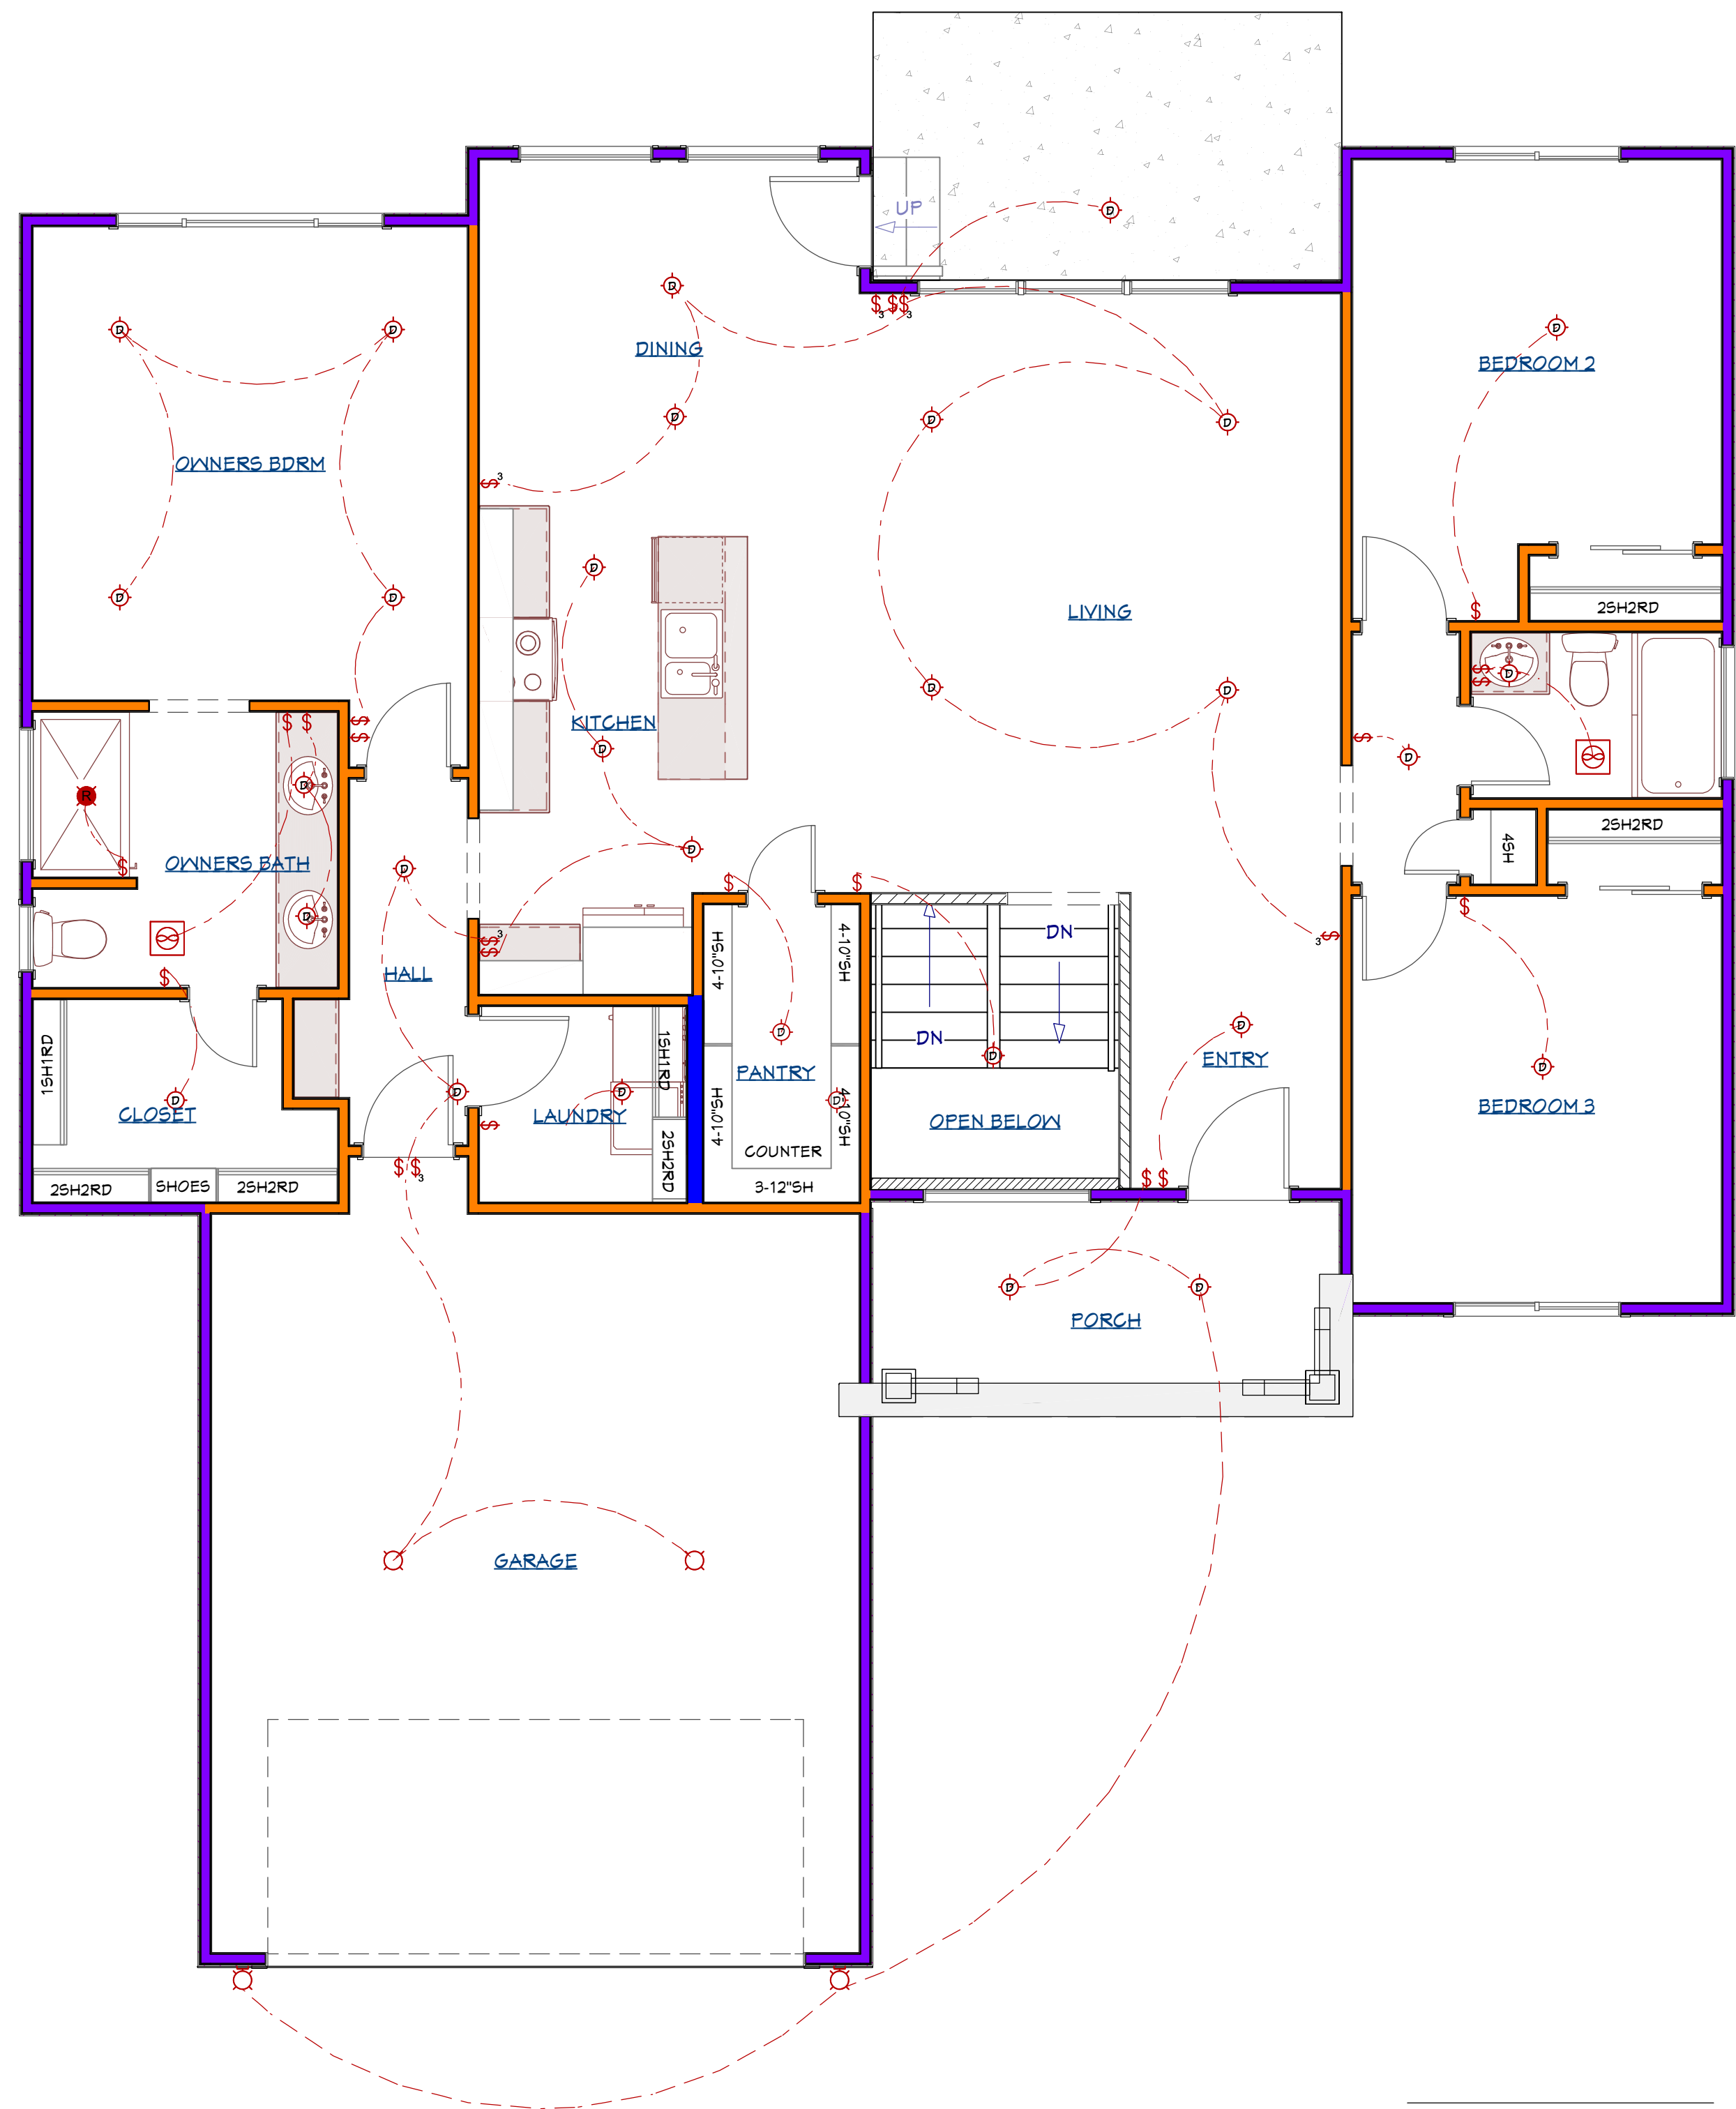

LIVING AREA
1586 SQ FT

BUYER

BUYER

Copyright 2025

NO.	DESCRIPTION	BY	DATE

PLAN NOTES:
 THE FOLLOWING PLANS SHALL NOT BE MODIFIED, COPIED OR REPRODUCED, SOLD OR ANY OTHER FORM OF USE WITHOUT THE EXPRESSED WRITTEN AUTHORIZATION OF THE ARCHITECT. NO GUARANTEE SHALL BE MADE FOR 100% ACCURACY.
 These Drawings or Plans are not a representation to the Buyer or anyone else as to the quality or nature of the construction. In the event of any discrepancy between the drawings and the actual specifications, the actual specifications shall be controlling.

SHEET DESCRIPTION:
ELECTRICAL

Com. Add:
 Legal Address:
 Subdivision:

DATE:

1/14/2026

SCALE:

SHEET:

A-8

NO.	DESCRIPTION	BY	DATE

PLAN NOTES:
 THE FOLLOWING PLANS SHALL NOT BE MODIFIED, COPIED OR REPRODUCED, SOLD OR ANY OTHER FORM OF USE WITHOUT THE EXPRESSED WRITTEN AUTHORIZATION OF THE ARCHITECT. NO GUARANTEE SHALL BE MADE FOR 100% ACCURACY.
 These Drawings or Plans are not a representation to the Buyer or anyone else as to the quality or nature of the construction. In the event of any discrepancy between the drawings and functional specifications, the selections/specifications shall be controlling.

SHEET DESCRIPTION:
CABINET LAYOUTS

Com. Add:
 Legal Address:
 Subdivision:

DATE:

1/14/2026

SCALE:

SHEET:

A-9

 BUYER

 BUYER