



MIDWEST HOME BUILDERS  
 8020 E CENTRAL AVE.  
 WICHITA KS  
 PH: 316-491-0176  
 MIDWESTHOMEBUILDERS.COM

CUSTOMER: IBIZA BASE PLAN SET  
 COMMON ADDRESS: XXX  
 VERSION: STRUCTURAL REVIEW #1

1

| NO. | DESCRIPTION | BY | DATE |
|-----|-------------|----|------|
|     |             |    |      |
|     |             |    |      |
|     |             |    |      |
|     |             |    |      |

PLAN NOTES:  
 THE FOLLOWING PLANS SHALL NOT BE MODIFIED, COPIED  
 REPRODUCED, OR OTHERWISE TRANSMITTED IN ANY FORM OR  
 MEDIUM WITHOUT THE EXPRESSED WRITTEN AUTHORIZATION OF  
 CNIC NEA HOMES, INC. NO GUARANTEE SHALL BE MADE FOR  
 100% ACCURACY. Plans are not a representation to the buyer or  
 anyone else as to the quality or nature of the construction. In the  
 event of a discrepancy between these drawings and the selections/  
 specifications, the selections/specifications shall be controlling.



| LAYOUT PAGE TABLE |                    |                      |
|-------------------|--------------------|----------------------|
| LABEL             | TITLE              | DESCRIPTION          |
| PAGE 1            | TITLE PAGE         | CUSTOMER INFORMATION |
| PAGE 2            | ALL ELEVATIONS     |                      |
| PAGE 3            | FOUNDATION         | BASEMENT/SLAB        |
| PAGE 4            | 1ST FLOOR          | MAIN FLOOR           |
| PAGE 5            | 2ND FLOOR          | UPPER FLOOR          |
| PAGE 6            | ROOF               | ROOF INFORMATION     |
| PAGE 7            | CLOSETS & FLOORING | DETAILS              |
| PAGE 8            | ELEVATIONS         |                      |
| PAGE 9            | ELEVATIONS         |                      |
| PAGE 10           | ELEVATIONS         |                      |
| PAGE 11           | ELECTRICAL         | PLUGS & SWITCHES     |
| PAGE 12           | CABINET LAYOUTS    | CABINET DETAILS      |

SHEET DESCRIPTION:  
**TITLE PAGE**

MODEL: **IBIZA**

LEGAL ADDRESS: **LOT: X BLOCK: X**

Legal Add: ENTER ADDRESS  
 Com Add: ENTER ADDRESS  
 Job Num: ENTER JOB #  
 Subdivision: ENTER SUBDIVISION

**COPYRIGHT**

THESE DRAWINGS ARE THE PROPRIETARY WORK PRODUCT AND PROPERTY OF MIDWEST HOME BUILDERS. DEVELOPED FOR THE EXCLUSIVE USE OF MIDWEST HOME BUILDERS. USE OF THESE DRAWINGS AND CONCEPTS CONTAINED THEREIN WITHOUT THE WRITTEN PERMISSION OF MIDWEST HOME BUILDERS IS PROHIBITED AND MAY SUBJECT YOU TO A CLAIM FOR DAMAGES FROM USER.

| REVISION TABLE |      |            |             |
|----------------|------|------------|-------------|
| NUMBER         | DATE | REVISED BY | DESCRIPTION |
|                |      |            |             |
|                |      |            |             |
|                |      |            |             |
|                |      |            |             |

DATE:  
 8/14/2025

SCALE:

SHEET:  
**A-1**

BUYER \_\_\_\_\_

BUYER \_\_\_\_\_

Copyright 2025



CLASSIC



MODERN FARMHOUSE



PRARIE

BUYER

BUYER

| NO. | DESCRIPTION | BY | DATE |
|-----|-------------|----|------|
|     |             |    |      |
|     |             |    |      |
|     |             |    |      |
|     |             |    |      |

PLAN NOTES:  
 THE FOLLOWING PLANS SHALL NOT BE MODIFIED, COPIED, REPRODUCED, OR TRANSMITTED IN ANY FORM OR BY ANY MEANS, WITHOUT THE EXPRESSED WRITTEN AUTHORIZATION OF CNC NEA HOMES, INC. NO GUARANTEE SHALL BE MADE FOR 100% ACCURACY. Plans are not a representation to the buyer or anyone else as to the quality or nature of the construction. In the event of a discrepancy between these drawings and the selections/specifications, the selections/specifications shall be controlling.

SHEET DESCRIPTION:

Legal Add: ENTER ADDRESS  
 Com Add: ENTER ADDRESS  
 Job Num: ENTER JOB #  
 Subdivision: ENTER SUBDIVISION



DATE:

8/14/2025

SCALE:

SHEET:

A-2

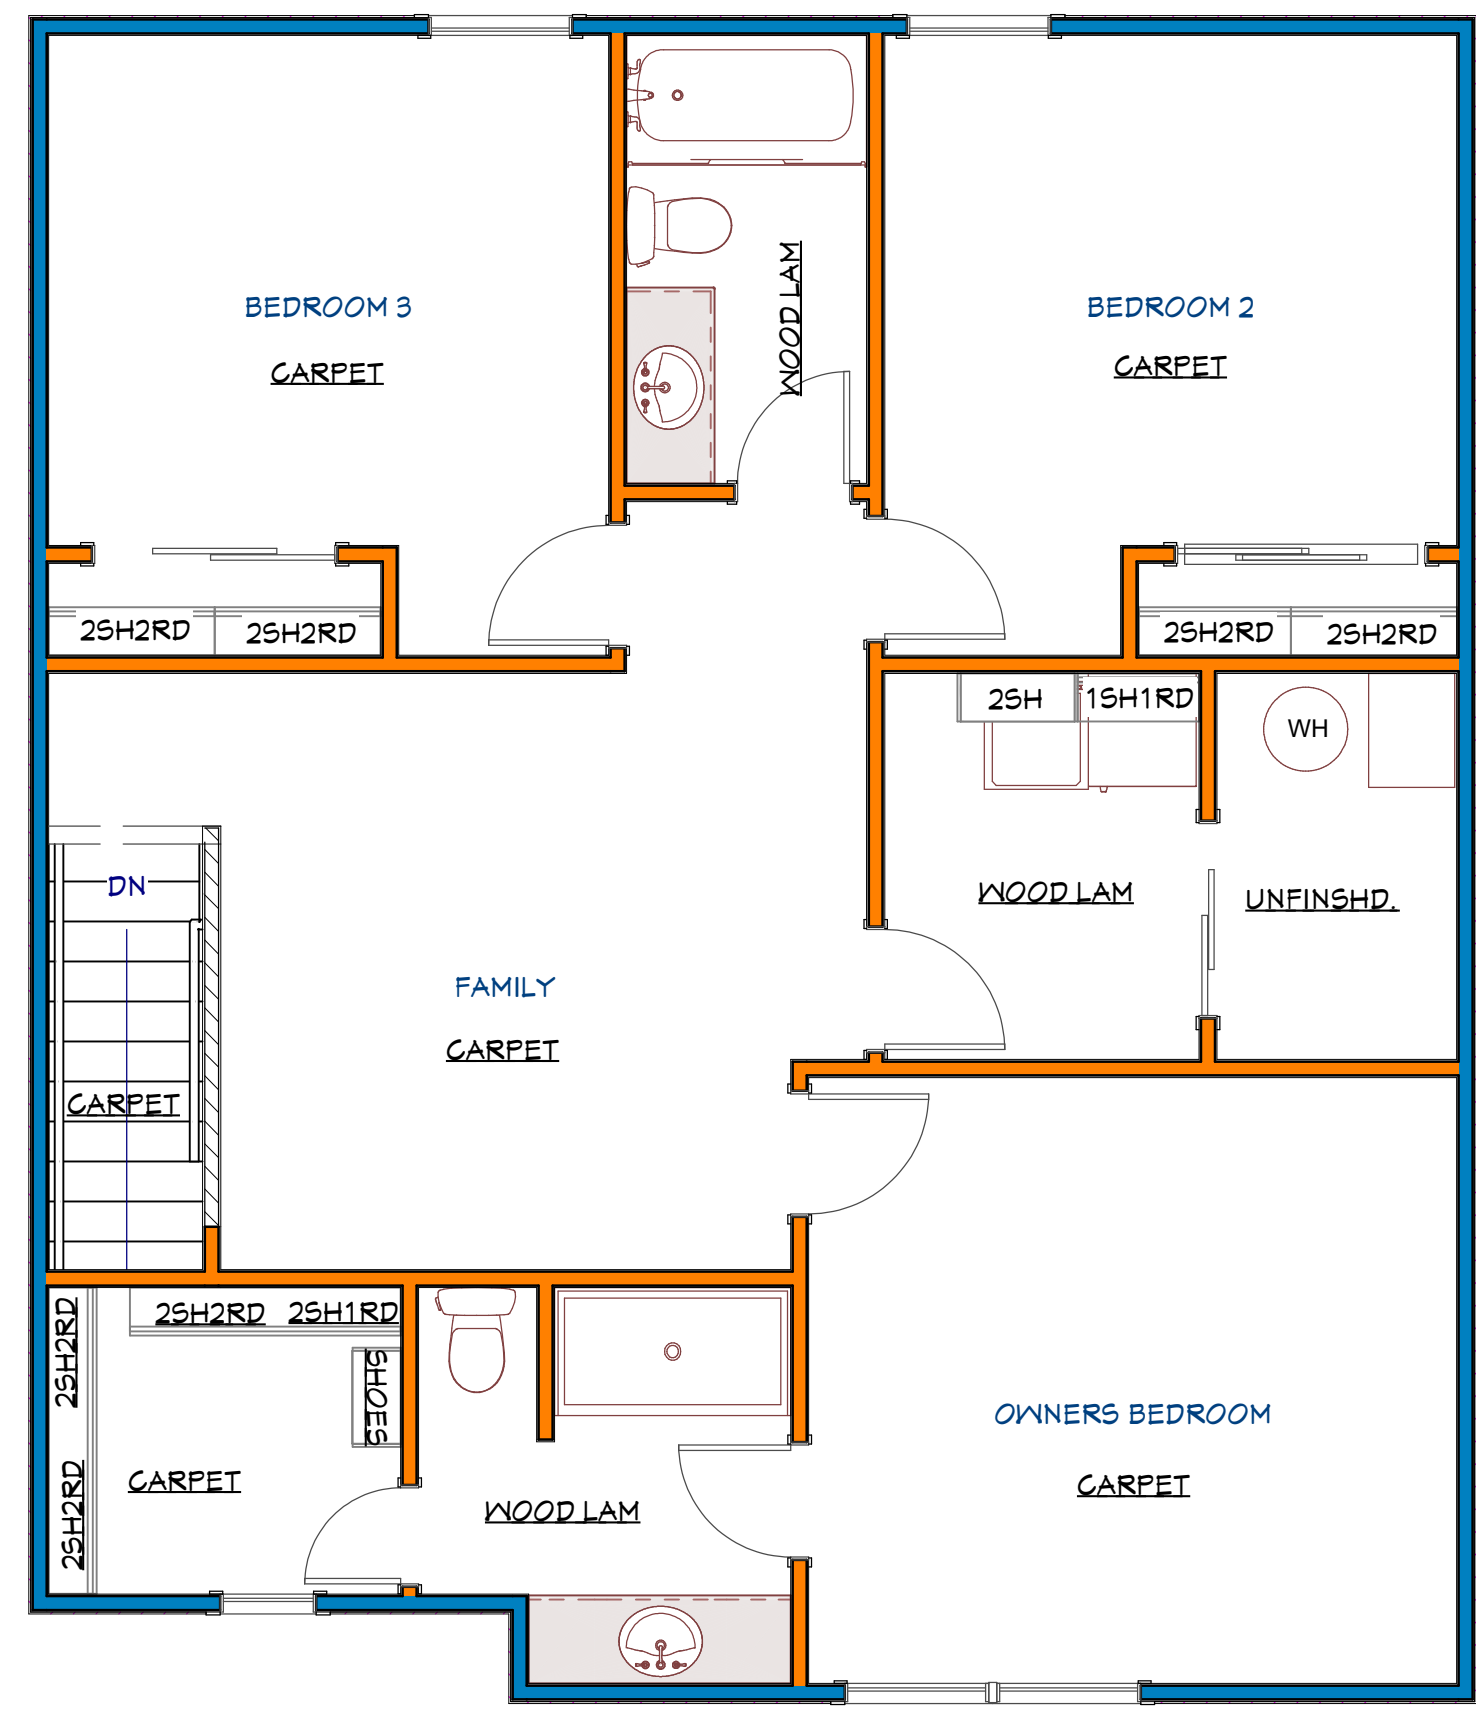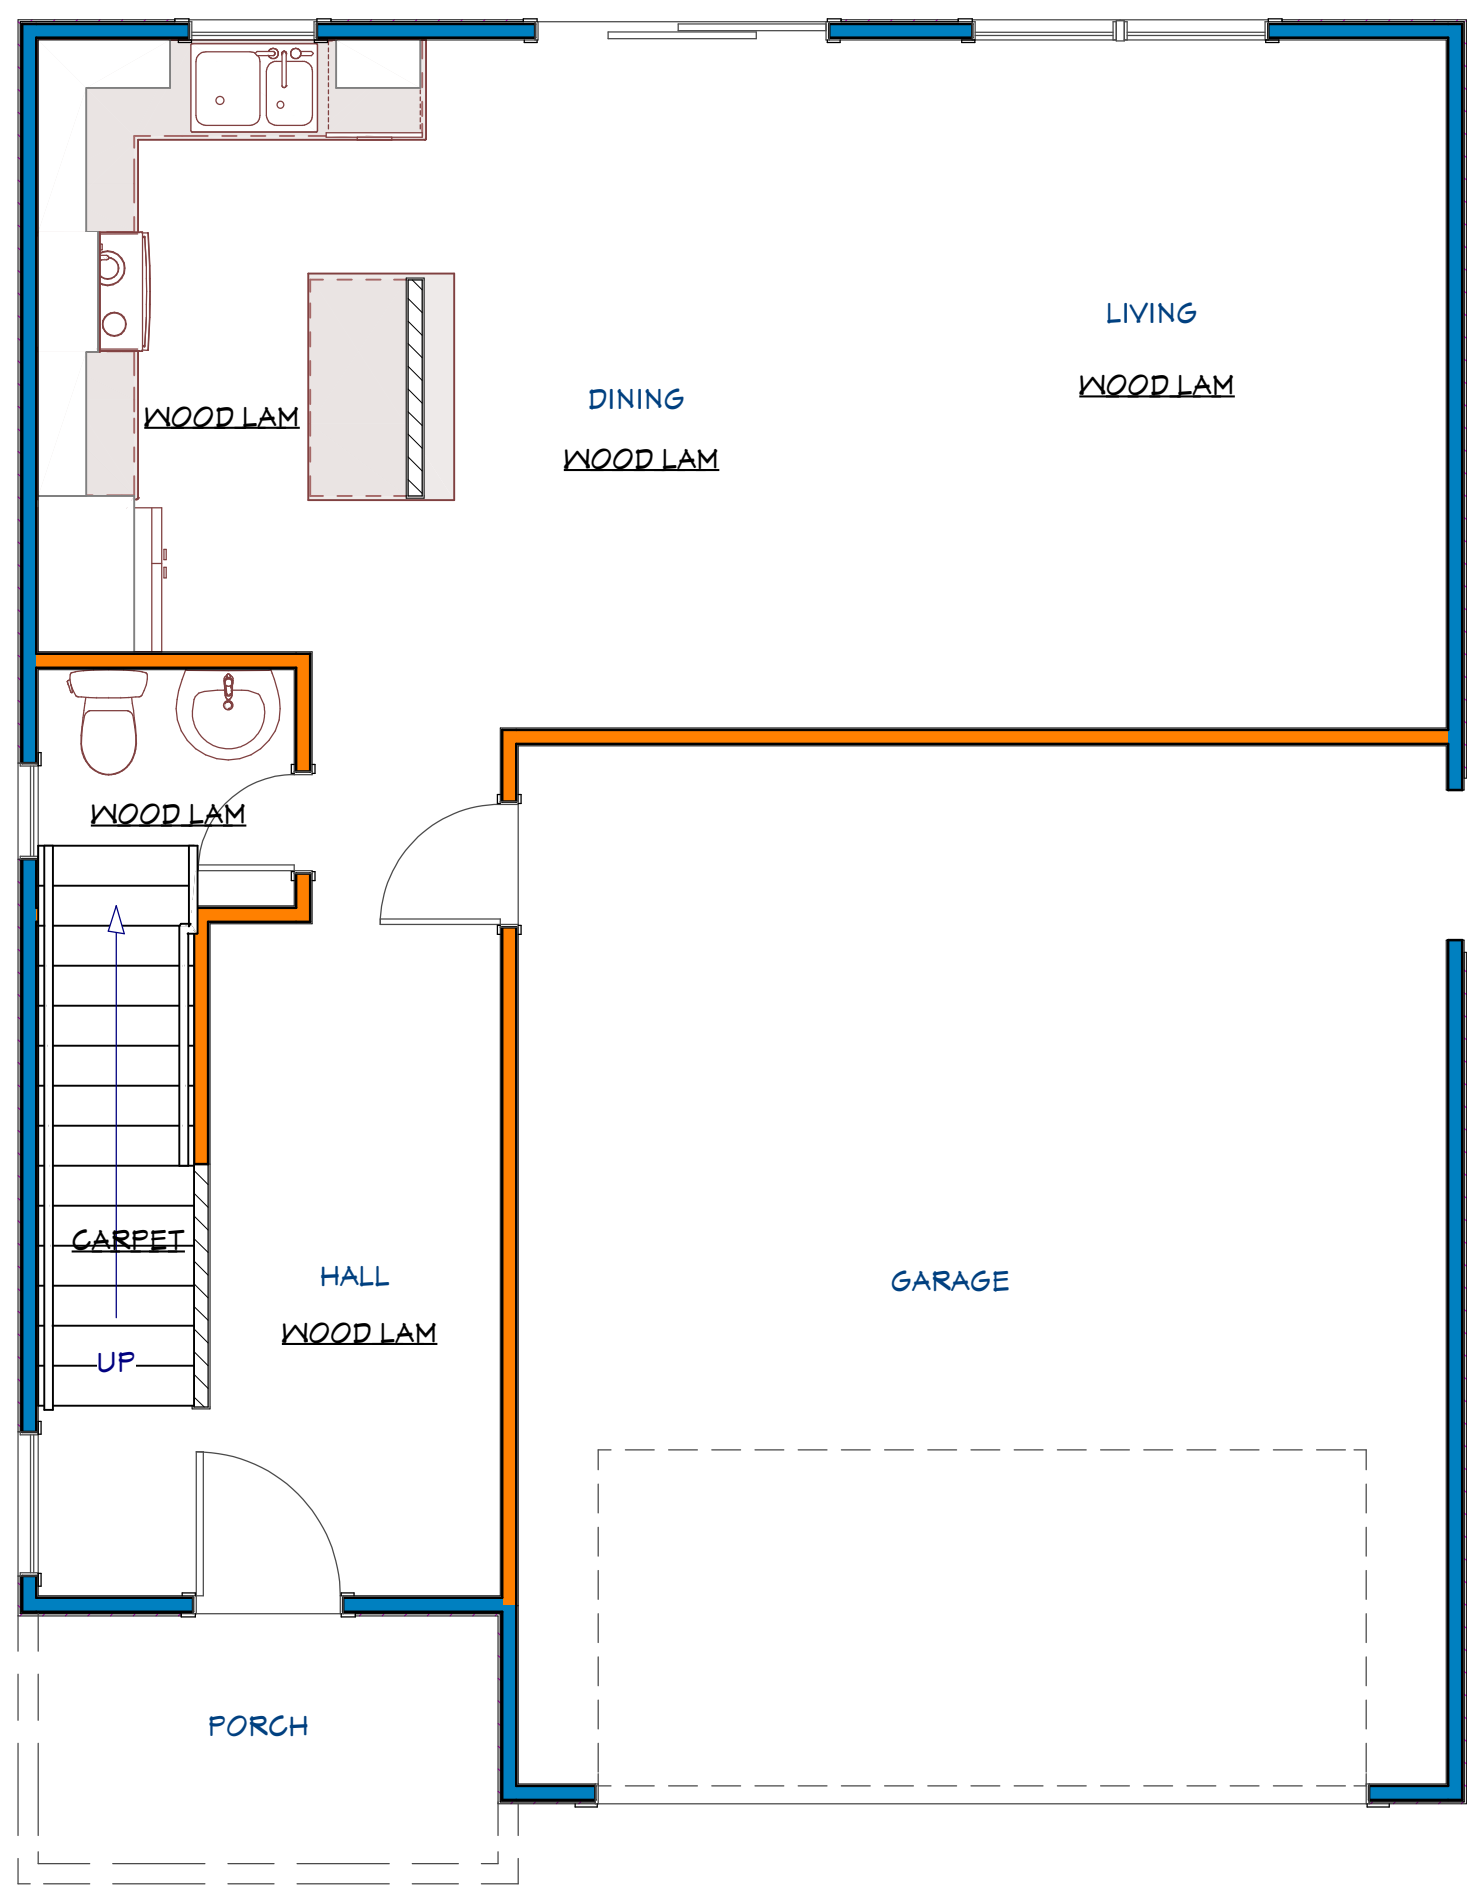

BUYER

BUYER

PLAN NOTES:  
 THE FOLLOWING PLANS SHALL NOT BE MODIFIED, COPIED  
 REPRODUCED OR TRANSMITTED IN ANY FORM OR BY ANY  
 MEANS, WITHOUT THE EXPRESSED WRITTEN AUTHORIZATION OF  
 CMC NEA HOMES, INC. NO GUARANTEE SHALL BE MADE FOR  
 100% ACCURACY. Plans are not a representation to the buyer or  
 anyone else as to the quality or nature of the construction. In the  
 event of a discrepancy between these drawings and the selections/  
 specifications, the selections/specifications shall be controlling.

SHEET DESCRIPTION:  
**CLOSETS & FLOORING**

Legal Add: ENTER ADDRESS  
 Com Add: ENTER ADDRESS  
 Job Num: ENTER JOB #  
 Subdivision: ENTER SUBDIVISION

DATE:  
 8/14/2025

SCALE:

SHEET:  
**A-7**


| NO. | DESCRIPTION | BY | DATE |
|-----|-------------|----|------|
|     |             |    |      |
|     |             |    |      |
|     |             |    |      |
|     |             |    |      |



FRONT



REAR

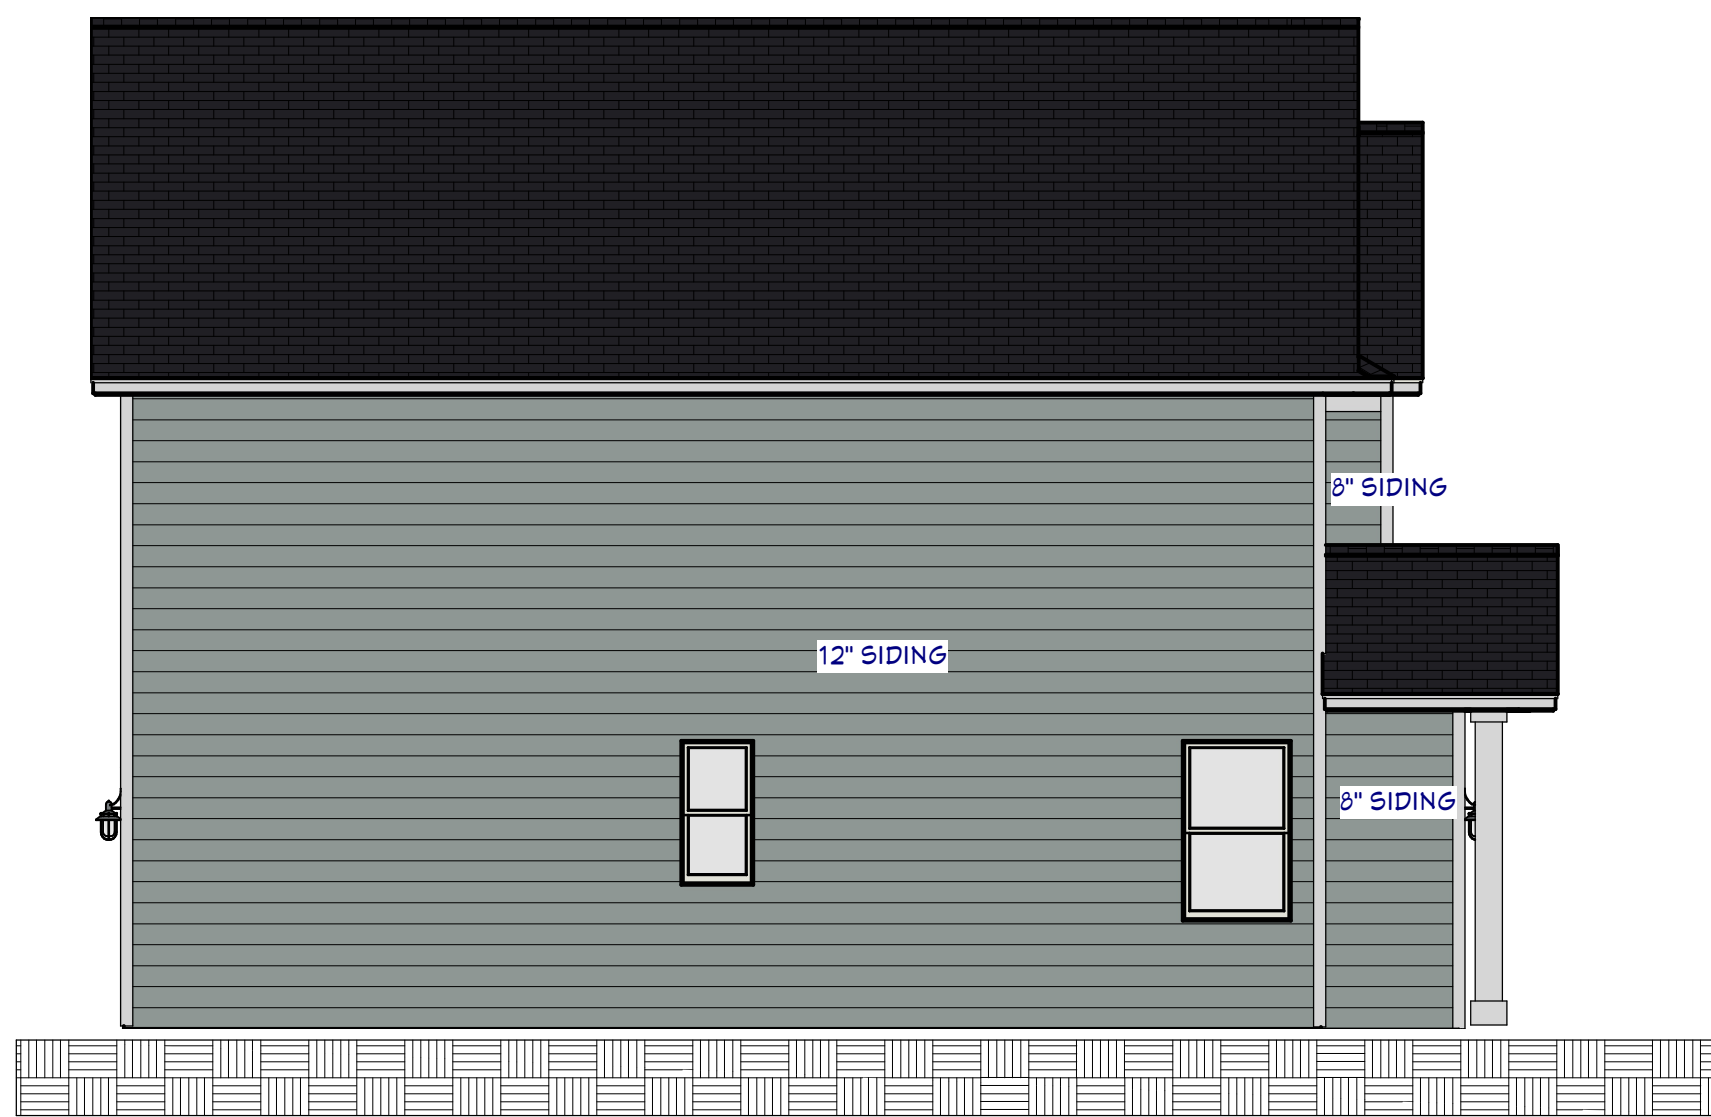

LEFT



RIGHT

BUYER \_\_\_\_\_

BUYER \_\_\_\_\_

| NO. | DESCRIPTION | BY | DATE |
|-----|-------------|----|------|
|     |             |    |      |
|     |             |    |      |
|     |             |    |      |
|     |             |    |      |

PLAN NOTES:  
 THE FOLLOWING PLANS SHALL NOT BE MODIFIED, COPIED, REPRODUCED, OR TRANSMITTED IN ANY FORM OR BY ANY MEANS, WITHOUT THE EXPRESS WRITTEN AUTHORIZATION OF CMC NEA HOMES, INC. NO GUARANTEE SHALL BE MADE FOR 100% ACCURACY. These are not a representation to the buyer or anyone else as to the quality or nature of the construction. In the event of a discrepancy between these drawings and the selections/specifications, the selections/specifications shall be controlling.

SHEET DESCRIPTION:  
**CLASSIC ELEVATION**

Legal Add: ENTER ADDRESS  
 Com Add: ENTER ADDRESS  
 Job Num: ENTER JOB #  
 Subdivision: ENTER SUBDIVISION

DATE:  
 8/14/2025

SCALE:  
 \_\_\_\_\_


SHEET:  
**A-8**



FRONT



REAR

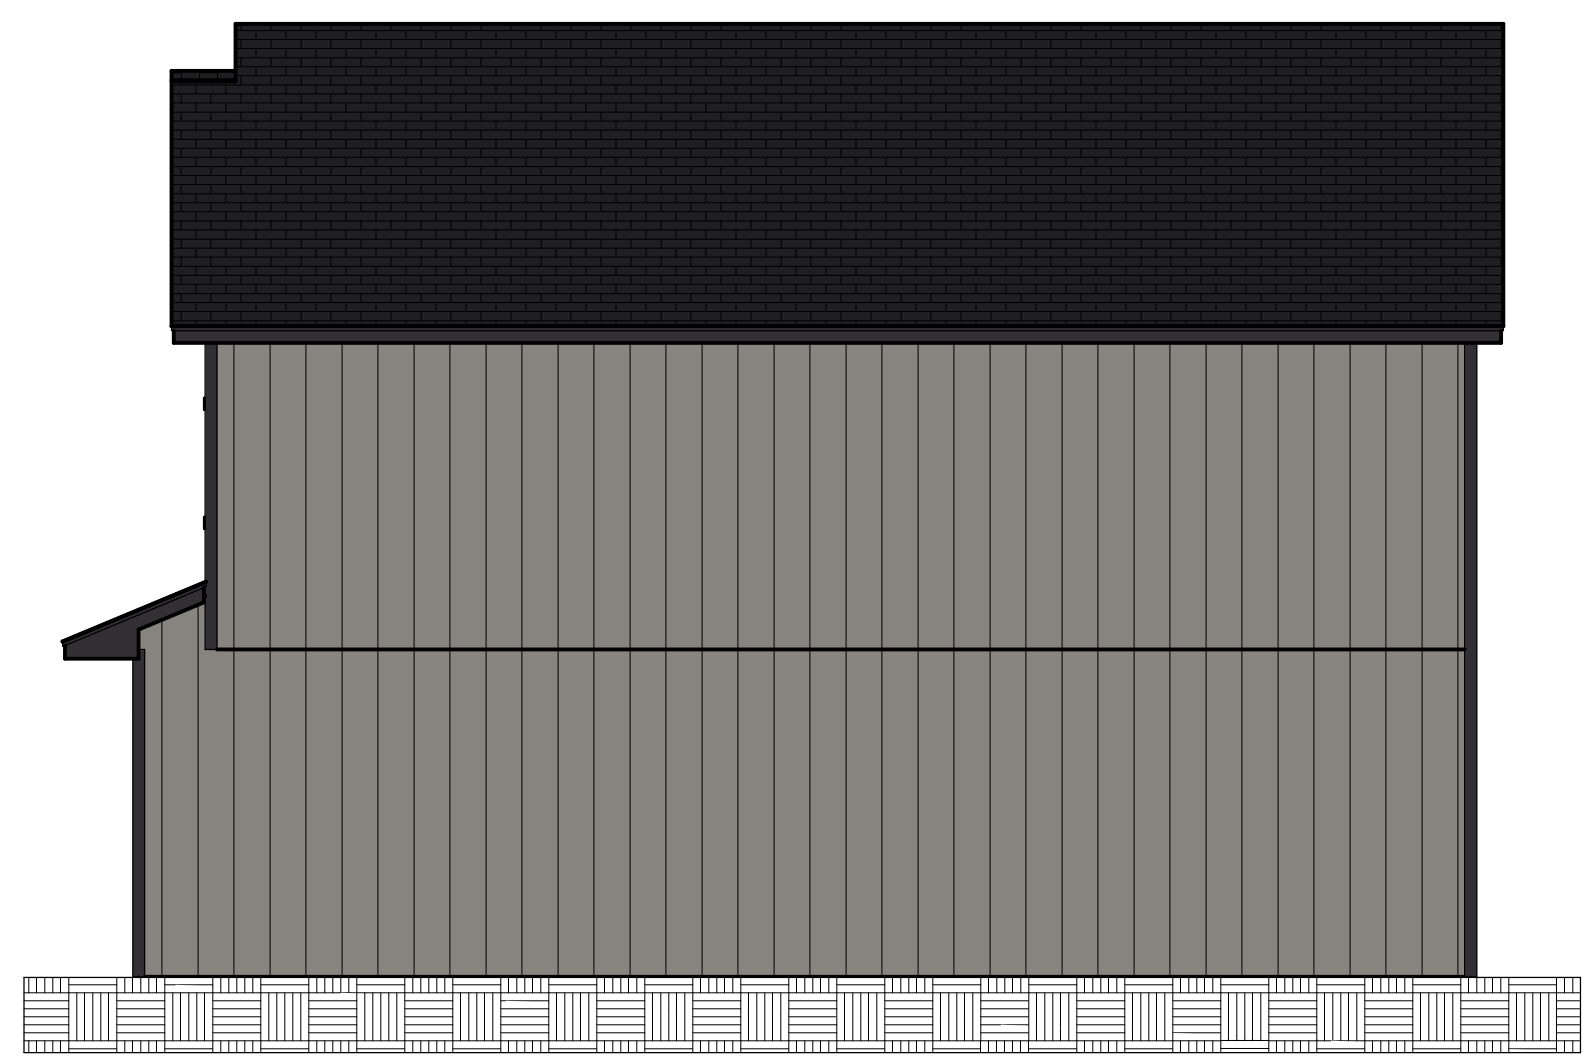

LEFT



RIGHT

BUYER

BUYER

| NO. | DESCRIPTION | BY | DATE |
|-----|-------------|----|------|
|     |             |    |      |
|     |             |    |      |
|     |             |    |      |

PLAN NOTES:  
 THE FOLLOWING PLANS SHALL NOT BE MODIFIED, COPIED  
 REPRODUCED, OR TRANSMITTED IN ANY FORM OR BY ANY  
 MEANS, WITHOUT THE EXPRESS WRITTEN AUTHORIZATION OF  
 CNC NEA HOMES, INC. NO GUARANTEE SHALL BE MADE FOR  
 100% ACCURACY. Plans are not a representation to the buyer or  
 anyone else as to the quality or nature of the construction. In the  
 event of a discrepancy between these drawings and the selections/  
 specifications, the selections/specifications shall be controlling.

SHEET DESCRIPTION:  
**MODERN FARMHOUSE  
 ELEVATION**

Legal Add: ENTER ADDRESS  
 Com Add: ENTER ADDRESS  
 Job Num: ENTER JOB #  
 Subdivision: ENTER SUBDIVISION

DATE:  
 8/14/2025

SCALE:


SHEET:  
**A-9**



FRONT



REAR

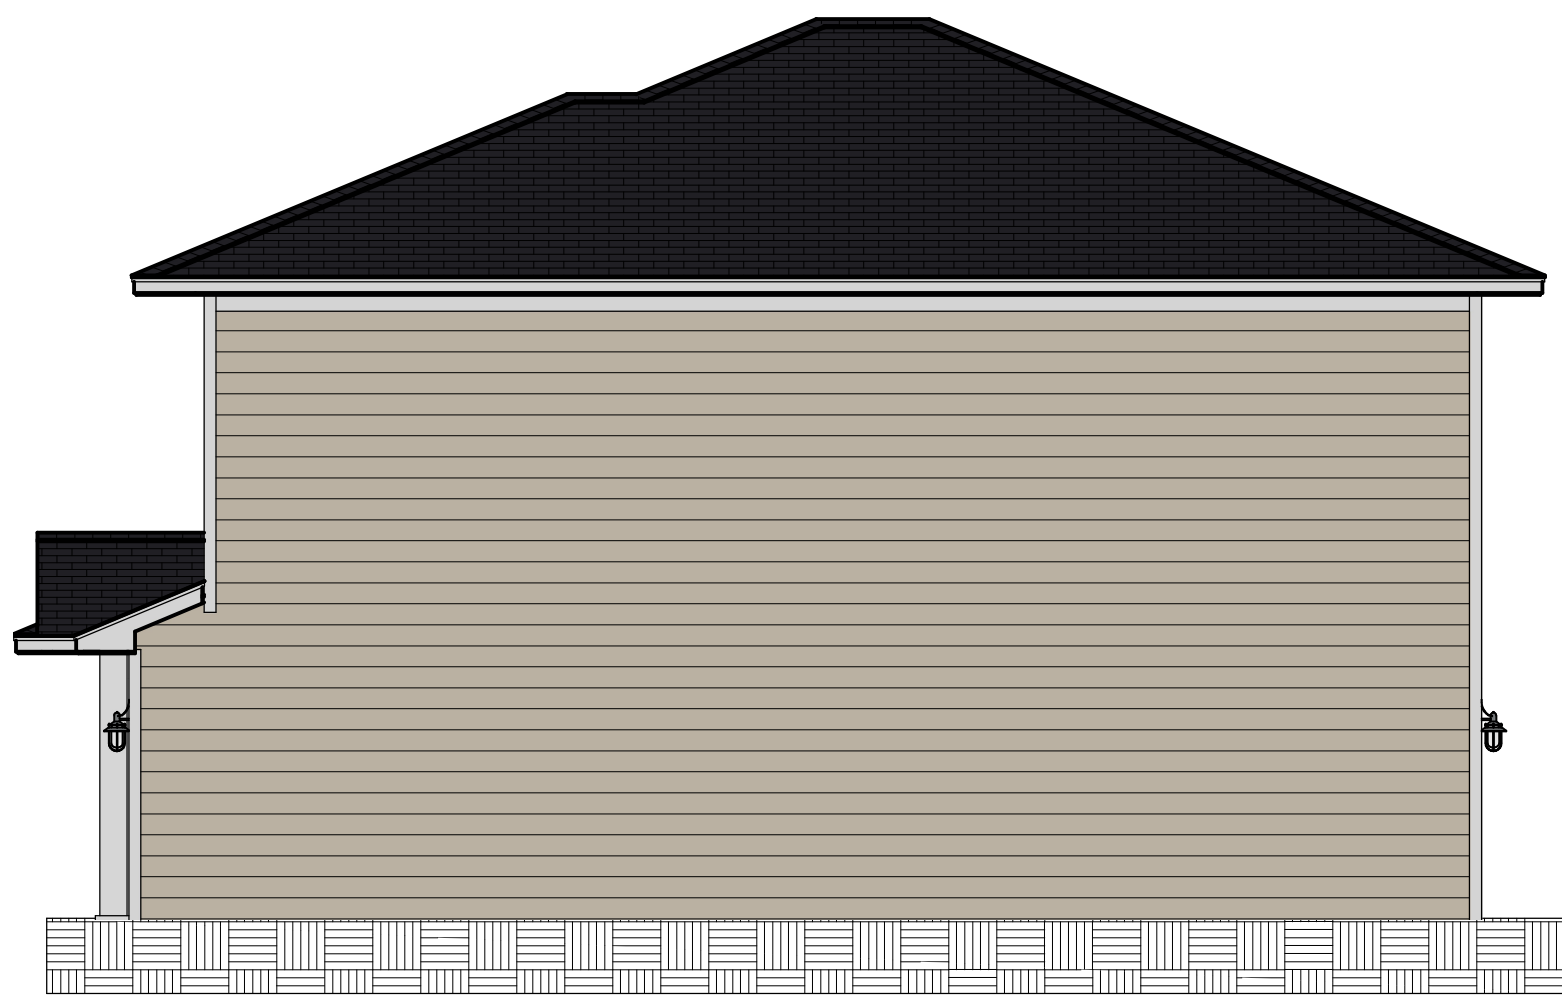

LEFT



RIGHT

BUYER \_\_\_\_\_

BUYER \_\_\_\_\_

| NO. | DESCRIPTION | BY | DATE |
|-----|-------------|----|------|
|     |             |    |      |
|     |             |    |      |
PLAN NOTES:  
 THE FOLLOWING PLANS SHALL NOT BE MODIFIED, COPIED, REPRODUCED, OR TRANSMITTED IN ANY FORM OR BY ANY MEANS, WITHOUT THE EXPRESSED WRITTEN AUTHORIZATION OF CMC NEA HOMES, INC. NO GUARANTEE SHALL BE MADE FOR 100% ACCURACY. These are not a representation to the buyer or anyone else as to the quality or nature of the construction. In the event of a discrepancy between these drawings and the selections/specifications, the selections/specifications shall be controlling.

SHEET DESCRIPTION:  
**PRAIRIE ELEVATION**

Legal Add: ENTER ADDRESS  
 Com Add: ENTER ADDRESS  
 Job Num: ENTER JOB #  
 Subdivision: ENTER SUBDIVISION

DATE:  
 8/14/2025

SCALE:  
 \_\_\_\_\_

SHEET:  
**A-10**