



MIDWEST HOME BUILDERS
 8020 E CENTRAL AVE.
 WICHITA KS
 PH: 316-491-0176
 MIDWESTHOMEBUILDERS.COM

1

CUSTOMER: LUCIANA BASE PLAN SET
 COMMON ADDRESS: XXX
 VERSION: STRUCTURAL REVIEW #1

| LAYOUT PAGE TABLE | | |
|-------------------|--------------------|----------------------|
| LABEL | TITLE | DESCRIPTION |
| PAGE 1 | TITLE PAGE | CUSTOMER INFORMATION |
| PAGE 2 | ELEVATION STYLES | ELEVATION STYLES |
| PAGE 3 | FOUNDATION | FOUNDATION |
| PAGE 4 | 1ST FLOOR | 1ST |
| PAGE 5 | 2ND FLOOR | |
| PAGE 6 | ROOF | ROOF INFORMATION |
| PAGE 7 | FLOORING & CLOSETS | FLOORING & CLOSETS |
| PAGE 8 | FRONT & REAR | ELEVATIONS |
| PAGE 9 | LEFT & RIGHT | ELEVATIONS |
| PAGE 10 | ELECTRICAL | PLUGS & SWITCHES |



| NO. | DESCRIPTION | BY | DATE |
|-----|-------------|----|------|
| | | | |
| | | | |
| | | | |

PLAN NOTES:
 THE FOLLOWING PLANS SHALL NOT BE MODIFIED, COPIED, REPRODUCED, OR TRANSMITTED IN ANY FORM OR BY ANY MEANS, WITHOUT THE EXPRESSED WRITTEN AUTHORIZATION OF CNIC NEA HOMES, INC. NO GUARANTEE SHALL BE MADE FOR 100% ACCURACY. These are not a representation to the buyer or anyone else as to the quality or nature of the construction. In the event of a discrepancy between these drawings and the selections/specifications, the selections/specifications shall be controlling.

SHEET DESCRIPTION:
TITLE PAGE

MODEL: **LUCIANA**

LEGAL ADDRESS: **LOT __ BLOCK __**

COPYRIGHT

THESE DRAWINGS ARE THE PROPRIETARY WORK PRODUCT AND PROPERTY OF MIDWEST HOME BUILDERS. DEVELOPED FOR THE EXCLUSIVE USE OF MIDWEST HOME BUILDERS. USE OF THESE DRAWINGS AND CONCEPTS CONTAINED THEREIN WITHOUT THE WRITTEN PERMISSION OF MIDWEST HOME BUILDERS IS PROHIBITED AND MAY SUBJECT YOU TO A CLAIM FOR DAMAGES FROM USER.

| REVISION TABLE | | | |
|----------------|------|------------|-------------|
| NUMBER | DATE | REVISED BY | DESCRIPTION |
| | | | |
| | | | |
| | | | |
| | | | |

Legal Add: ENTER ADDRESS
 Com Add: ENTER ADDRESS
 Job Num: ENTER JOB #
 Subdivision: ENTER SUBDIVISION

DATE:
 8/14/2025


SCALE:

SHEET:

A-1

BUYER _____

BUYER _____

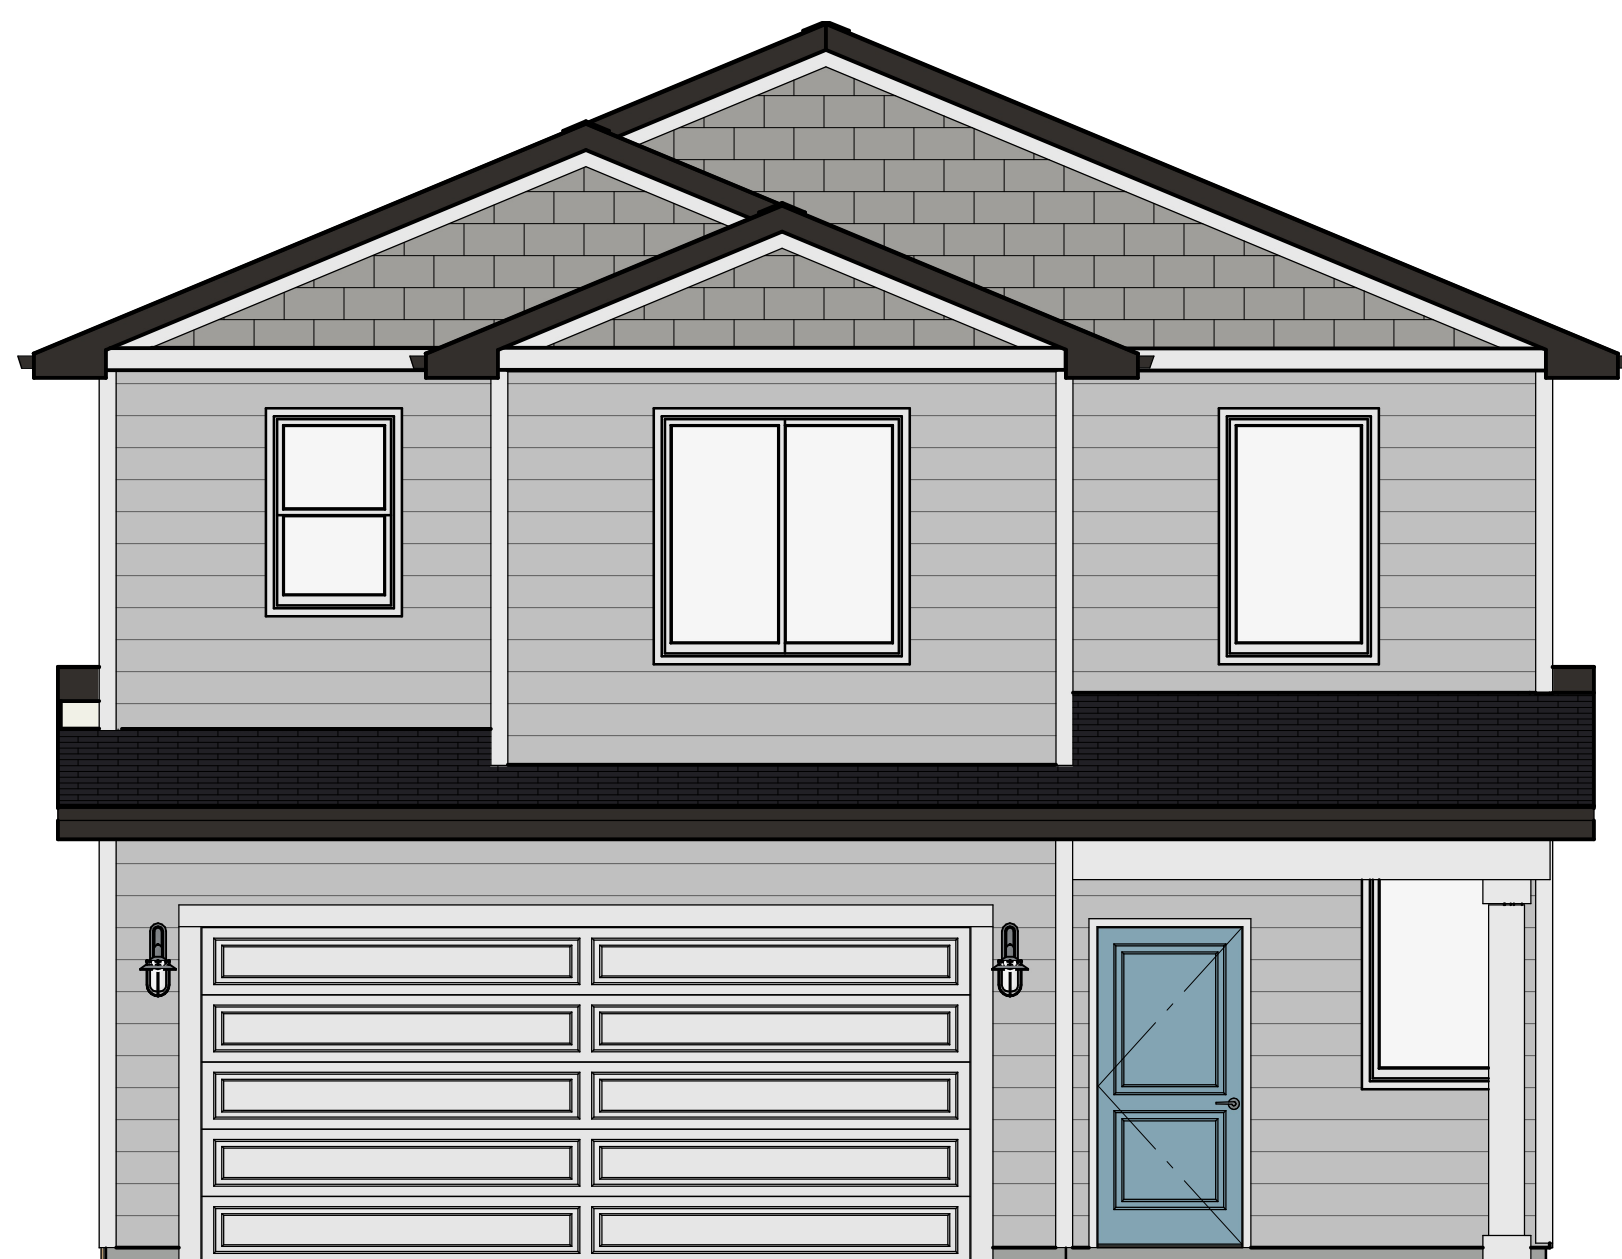

Classic Elevation



Modern Farmhouse Elevation

BUYER _____

BUYER _____

| NO. | DESCRIPTION | BY | DATE |
|-----|-------------|----|------|
| | | | |
| | | | |
| | | | |
| | | | |

PLAN NOTES:
 THE FOLLOWING PLANS SHALL NOT BE MODIFIED, COPIED, REPRODUCED, OR TRANSMITTED IN ANY FORM OR BY ANY MEANS, WITHOUT THE EXPRESSED WRITTEN AUTHORIZATION OF CNC NEA HOMES, INC. NO GUARANTEE SHALL BE MADE FOR 100% ACCURACY. Plans are not a representation to the buyer or anyone else as to the quality or nature of the construction. In the event of a discrepancy between these drawings and the selections/specifications, the selections/specifications shall be controlling.

SHEET DESCRIPTION:
ELEVATION STYLES

Legal Add: ENTER ADDRESS
 Com Add: ENTER ADDRESS
 Job Num: ENTER JOB #
 Subdivision: ENTER SUBDIVISION



DATE:

8/14/2025

SCALE:

SHEET:

A-2

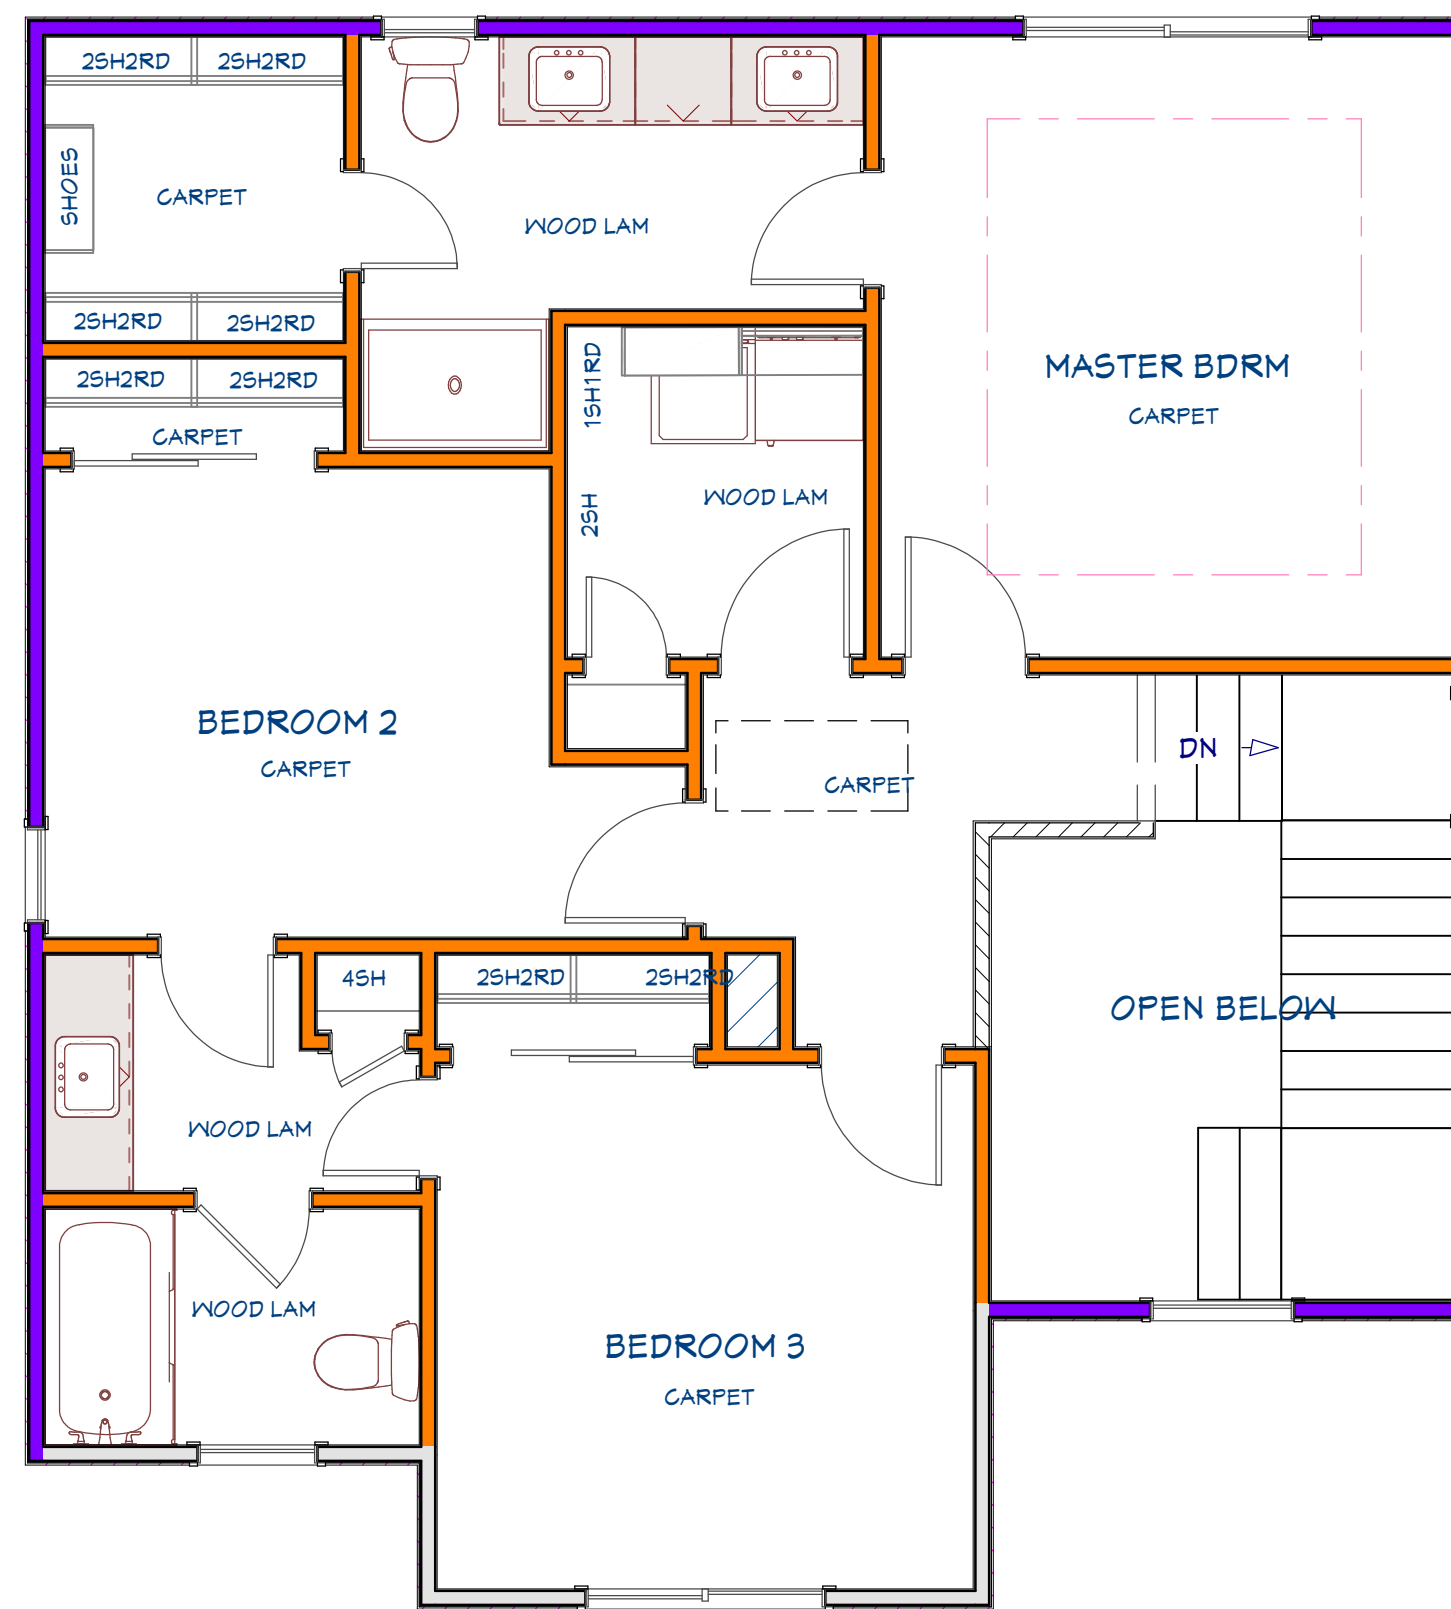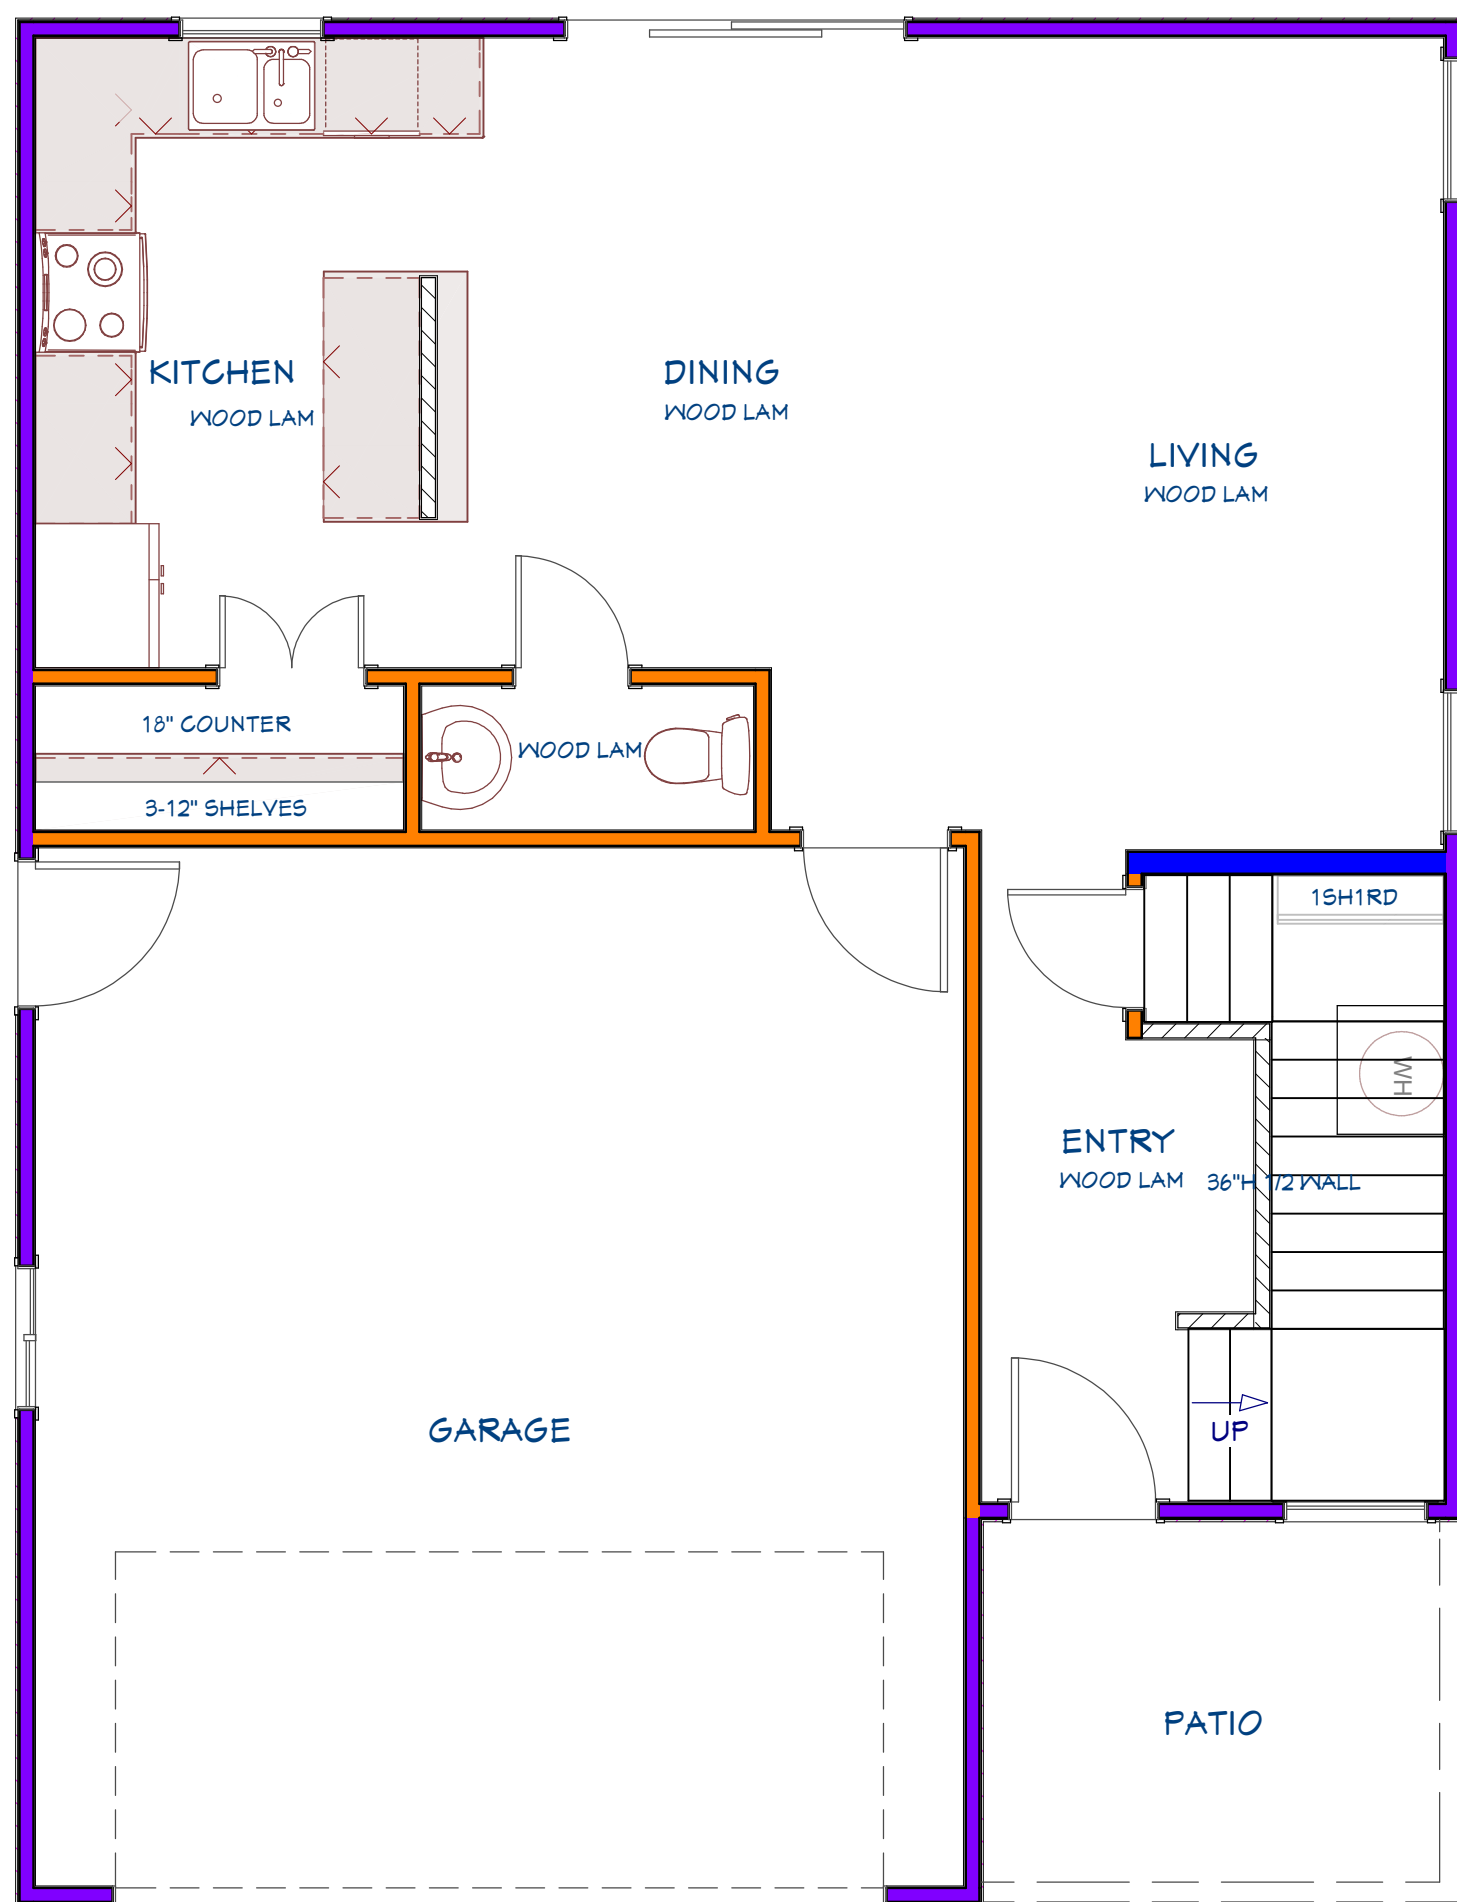

BUYER

BUYER

| NO. | DESCRIPTION | BY | DATE |
|-----|-------------|----|------|
| | | | |
| | | | |
| | | | |

PLAN NOTES:
 THE FOLLOWING PLANS SHALL NOT BE MODIFIED, COPIED, REPRODUCED, OR TRANSMITTED IN ANY FORM OR BY ANY MEANS, WITHOUT THE EXPRESSED WRITTEN AUTHORIZATION OF CNC NEA HOMES, INC. NO GUARANTEE SHALL BE MADE FOR 100% ACCURACY. Plans are not a representation to the buyer or anyone else as to the quality or nature of the construction. In the event of a discrepancy between these drawings and the selections/specifications, the selections/specifications shall be controlling.

SHEET DESCRIPTION:
FLOORING & CLOSETS

Legal Add: ENTER ADDRESS
 Com Add: ENTER ADDRESS
 Job Num: ENTER JOB #
 Subdivision: ENTER SUBDIVISION

DATE:


8/14/2025

SCALE:

SHEET:

A-7


Classic

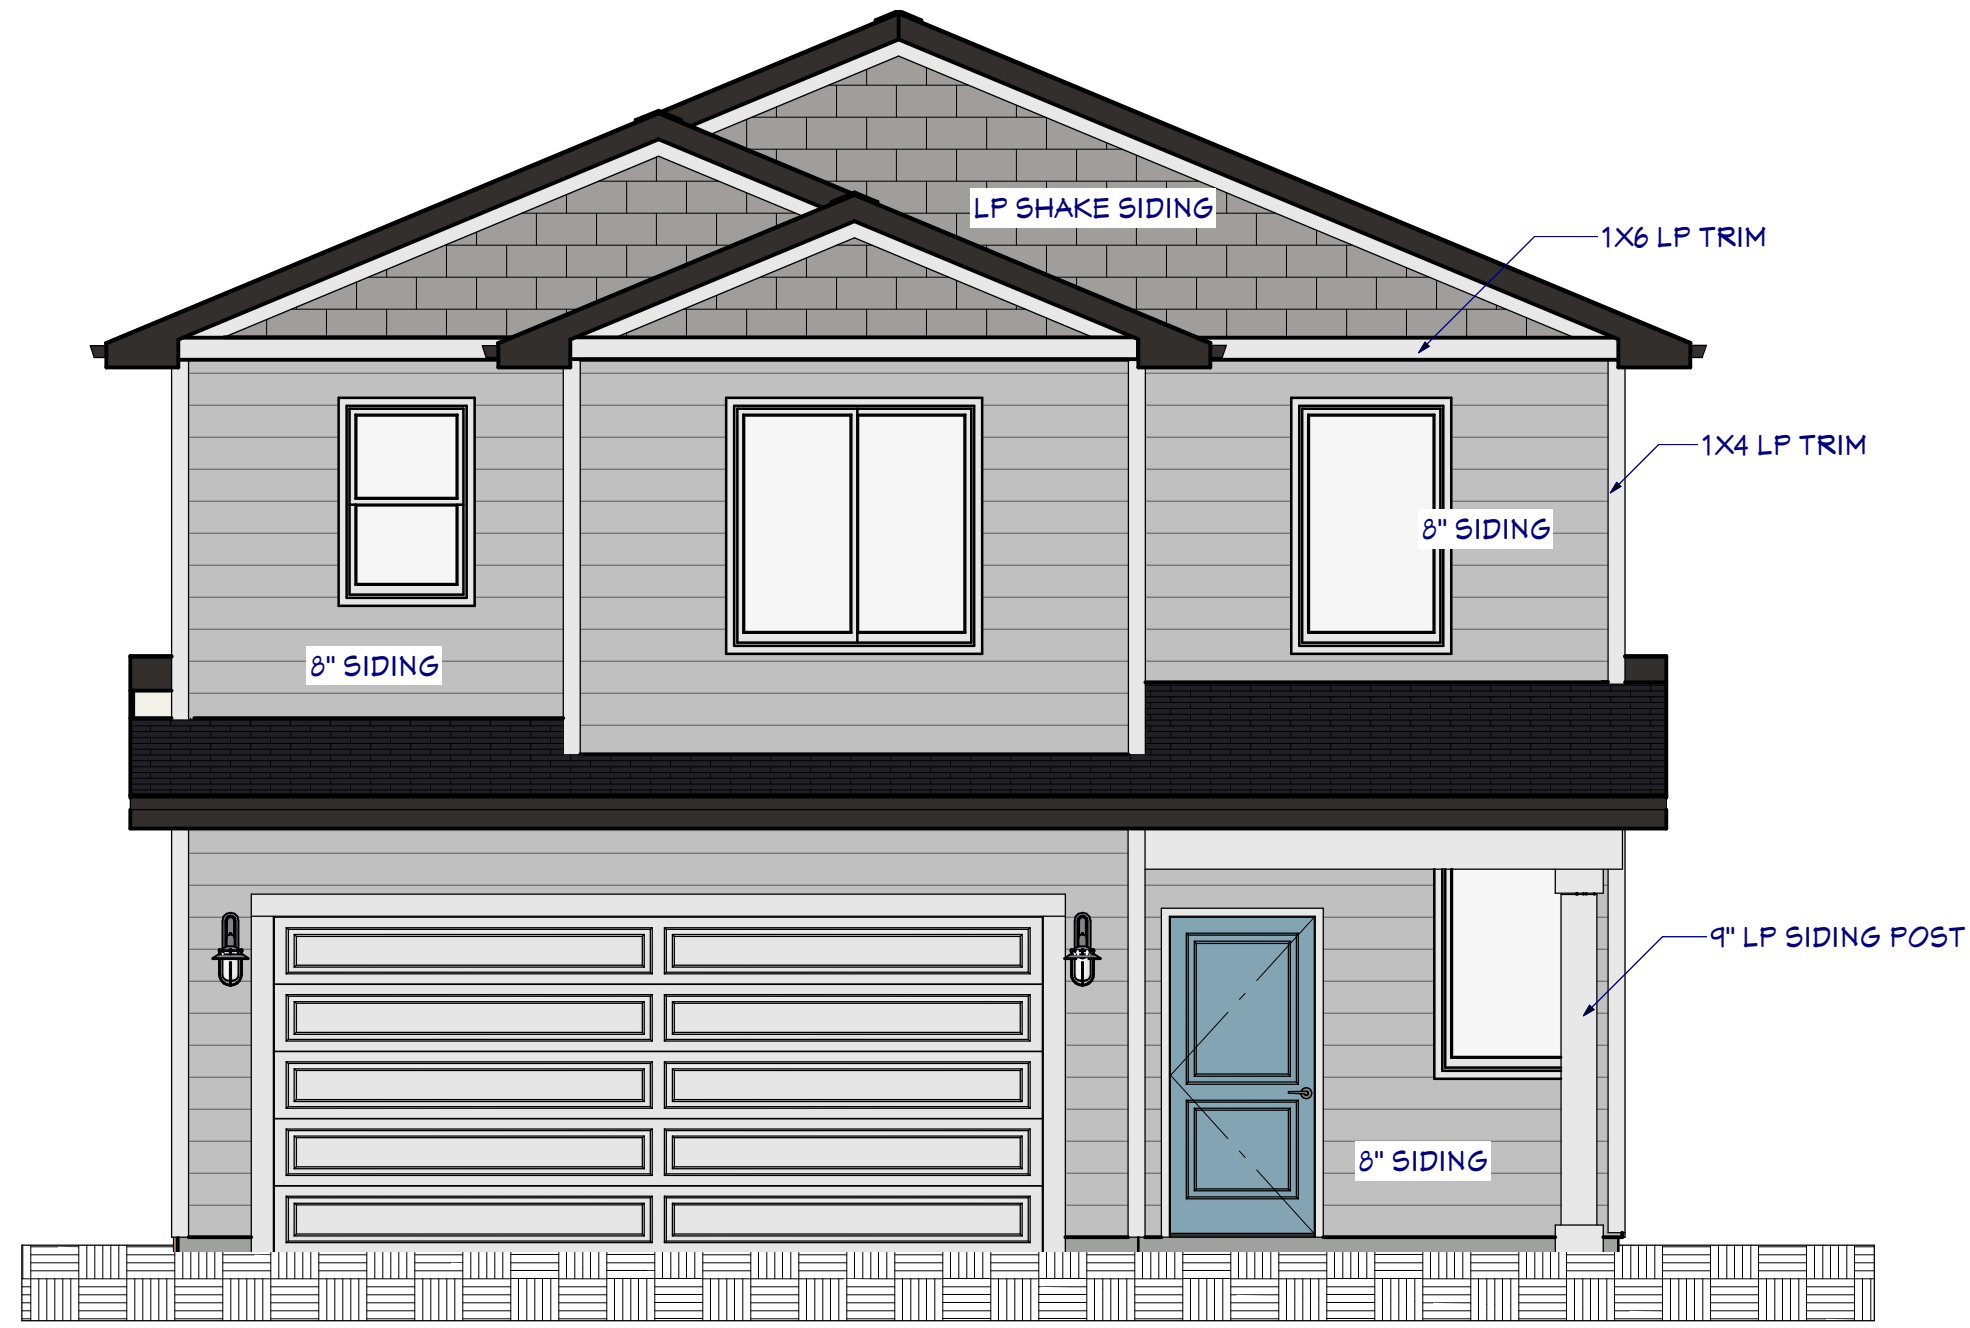

FRONT



REAR

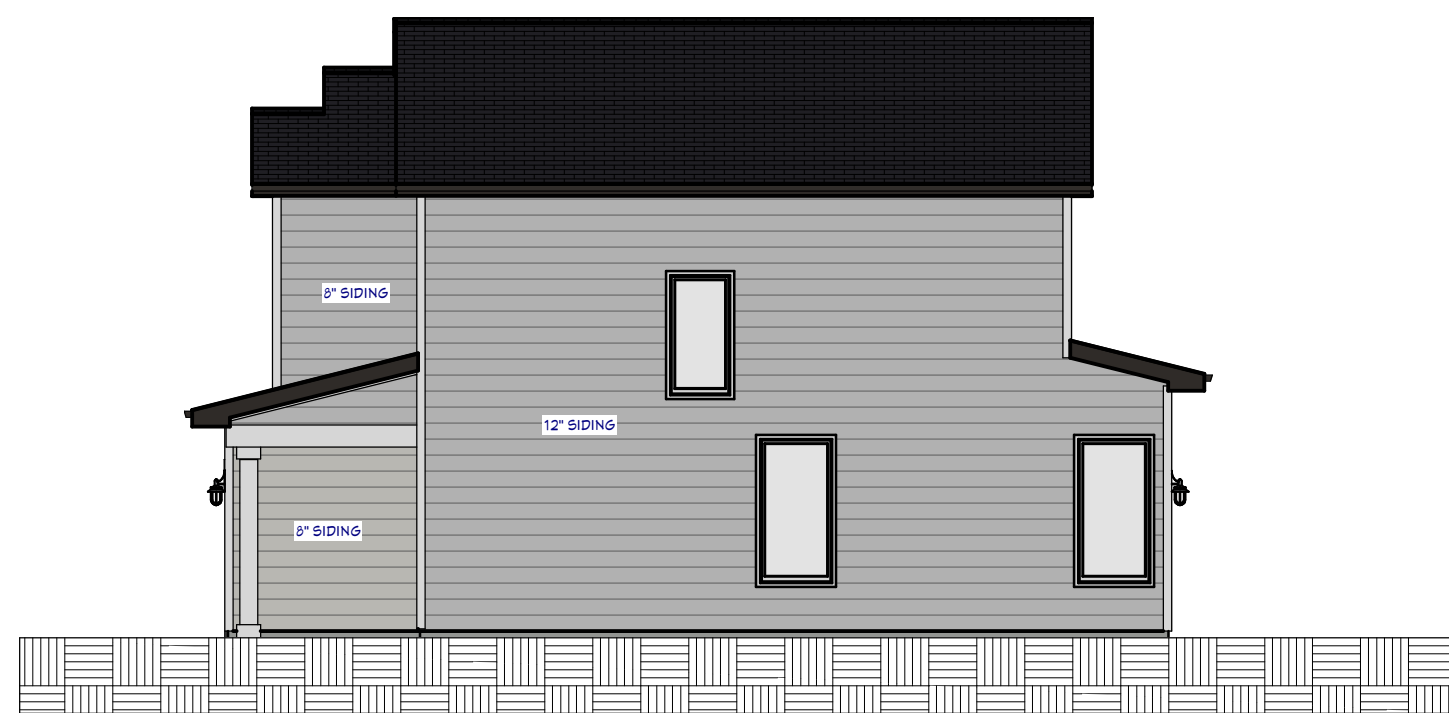

LEFT



RIGHT

BUYER _____

BUYER _____

8

NO. DESCRIPTION BY DATE

PLAN NOTES:
THE FOLLOWING PLANS SHALL NOT BE MODIFIED, COPIED, REPRODUCED, OR TRANSMITTED IN ANY MANNER WITHOUT THE EXPRESSED WRITTEN AUTHORIZATION OF CMC NEA HOMES, INC. NO GUARANTEE SHALL BE MADE FOR 100% ACCURACY. Plans are not a representation to the buyer or anyone else as to the quality or nature of the construction. In the event of a discrepancy between these drawings and the selections/specifications, the selections/specifications shall be controlling.

SHEET DESCRIPTION:
FRONT, REAR, & SIDES

Legal Add: ENTER ADDRESS
Com Add: ENTER ADDRESS
Job Num: ENTER JOB #
Subdivision: ENTER SUBDIVISION

DATE:
8/14/2025

SCALE:

SHEET:

A-8

Modern Farmhouse



FRONT



REAR



LEFT



RIGHT

BUYER

BUYER

| NO. | DESCRIPTION | BY | DATE |
|-----|-------------|----|------|
| | | | |
| | | | |
| | | | |

PLAN NOTES:
 THE FOLLOWING PLANS SHALL NOT BE MODIFIED, COPIED, REPRODUCED, OR OTHERWISE USED WITHOUT THE EXPRESS WRITTEN AUTHORIZATION OF CNC NEA HOMES, INC. NO GUARANTEE SHALL BE MADE FOR 100% ACCURACY. These are not a representation to the buyer or anyone else as to the quality or nature of the construction. In the event of a discrepancy between these drawings and the selections/specifications, the selections/specifications shall be controlling.

SHEET DESCRIPTION:
FRONT, REAR, & SIDES

Legal Add: ENTER ADDRESS
 Com Add: ENTER ADDRESS
 Job Num: ENTER JOB #
 Subdivision: ENTER SUBDIVISION

DATE:
 8/14/2025

SCALE:

SHEET:
A-9