



MIDWEST HOME BUILDERS  
 8020 E CENTRAL AVE.  
 WICHITA KS  
 PH: 316-491-0176  
 MIDWESTHOMEBUILDERS.COM

CUSTOMER: MEDINA BASE PLAN SET  
 COMMON ADDRESS: XXX  
 VERSION: STRUCTURAL REVIEW #1

1

NO.	DESCRIPTION	BY	DATE

LAYOUT PAGE TABLE		
LABEL	TITLE	DESCRIPTION
PAGE 1	TITLE PAGE	CUSTOMER INFORMATION
PAGE 2	ELEVATION STYLES	ELEVATION STYLES
PAGE 3	FOUNDATION	FOUNDATION
PAGE 4	1ST FLOOR	1ST FLOOR
PAGE 5	2ND FLOOR	2ND FLOOR
PAGE 6	ROOF	ROOF INFORMATION
PAGE 7	SHELVING, CABINETS, FLOORING	SHELVING, CABINETS, FLOORING
PAGE 8	FRONT, REAR, & SIDES	FRONT, REAR, & SIDES
PAGE 9	FRONT, REAR, & SIDES	FRONT, REAR, & SIDES
PAGE 10	ELECTRICAL	PLUGS & SWITCHES



PLAN NOTES:  
 THE FOLLOWING PLANS SHALL NOT BE MODIFIED, COPIED, REPRODUCED, OR TRANSMITTED IN ANY MANNER WITHOUT THE EXPRESSED WRITTEN AUTHORIZATION OF CNC NEA HOMES, INC. NO GUARANTEE SHALL BE MADE FOR 100% ACCURACY. Plans are not a representation to the buyer or anyone else as to the quality or nature of the construction. In the event of a discrepancy between these drawings and the selections/specifications, the selections/specifications shall be controlling.

SHEET DESCRIPTION:  
**TITLE PAGE**

Legal Add: ENTER ADDRESS  
 Com Add: ENTER ADDRESS  
 Job Num: ENTER JOB #  
 Subdivision: ENTER SUBDIVISION

DATE:  
 8/14/2025  
 SCALE:  
 SHEET:  
**A-1**

MODEL: **MEDINA**

LEGAL ADDRESS: **LOT \_\_ BLOCK \_\_**

**COPYRIGHT**

THESE DRAWINGS ARE THE PROPRIETARY WORK PRODUCT AND PROPERTY OF MIDWEST HOME BUILDERS. DEVELOPED FOR THE EXCLUSIVE USE OF MIDWEST HOME BUILDERS. USE OF THESE DRAWINGS AND CONCEPTS CONTAINED THEREIN WITHOUT THE WRITTEN PERMISSION OF MIDWEST HOME BUILDERS IS PROHIBITED AND MAY SUBJECT YOU TO A CLAIM FOR DAMAGES FROM USER.

REVISION TABLE			
NUMBER	DATE	REVISED BY	DESCRIPTION

BUYER \_\_\_\_\_

BUYER \_\_\_\_\_

Copyright 2024



Classic Elevation



Modern Farmhouse Elevation

BUYER \_\_\_\_\_

BUYER \_\_\_\_\_

NO.	DESCRIPTION	BY	DATE

**PLAN NOTES:**  
 THE FOLLOWING PLANS SHALL NOT BE MODIFIED, COPIED, REPRODUCED, OR TRANSMITTED IN ANY FORM OR BY ANY MEANS, WITHOUT THE EXPRESSED WRITTEN AUTHORIZATION OF CMC NEA HOMES, INC. NO GUARANTEE SHALL BE MADE FOR 100% ACCURACY. Plans are not a representation to the buyer or anyone else as to the quality or nature of the construction. In the event of a discrepancy between these drawings and the selections/specifications, the selections/specifications shall be controlling.

**SHEET DESCRIPTION:**  
**ELEVATION STYLES**

Legal Add: ENTER ADDRESS  
 Com Add: ENTER ADDRESS  
 Job Num: ENTER JOB #  
 Subdivision: ENTER SUBDIVISION


DATE:

8/14/2025


SCALE:

SHEET:

**A-2**

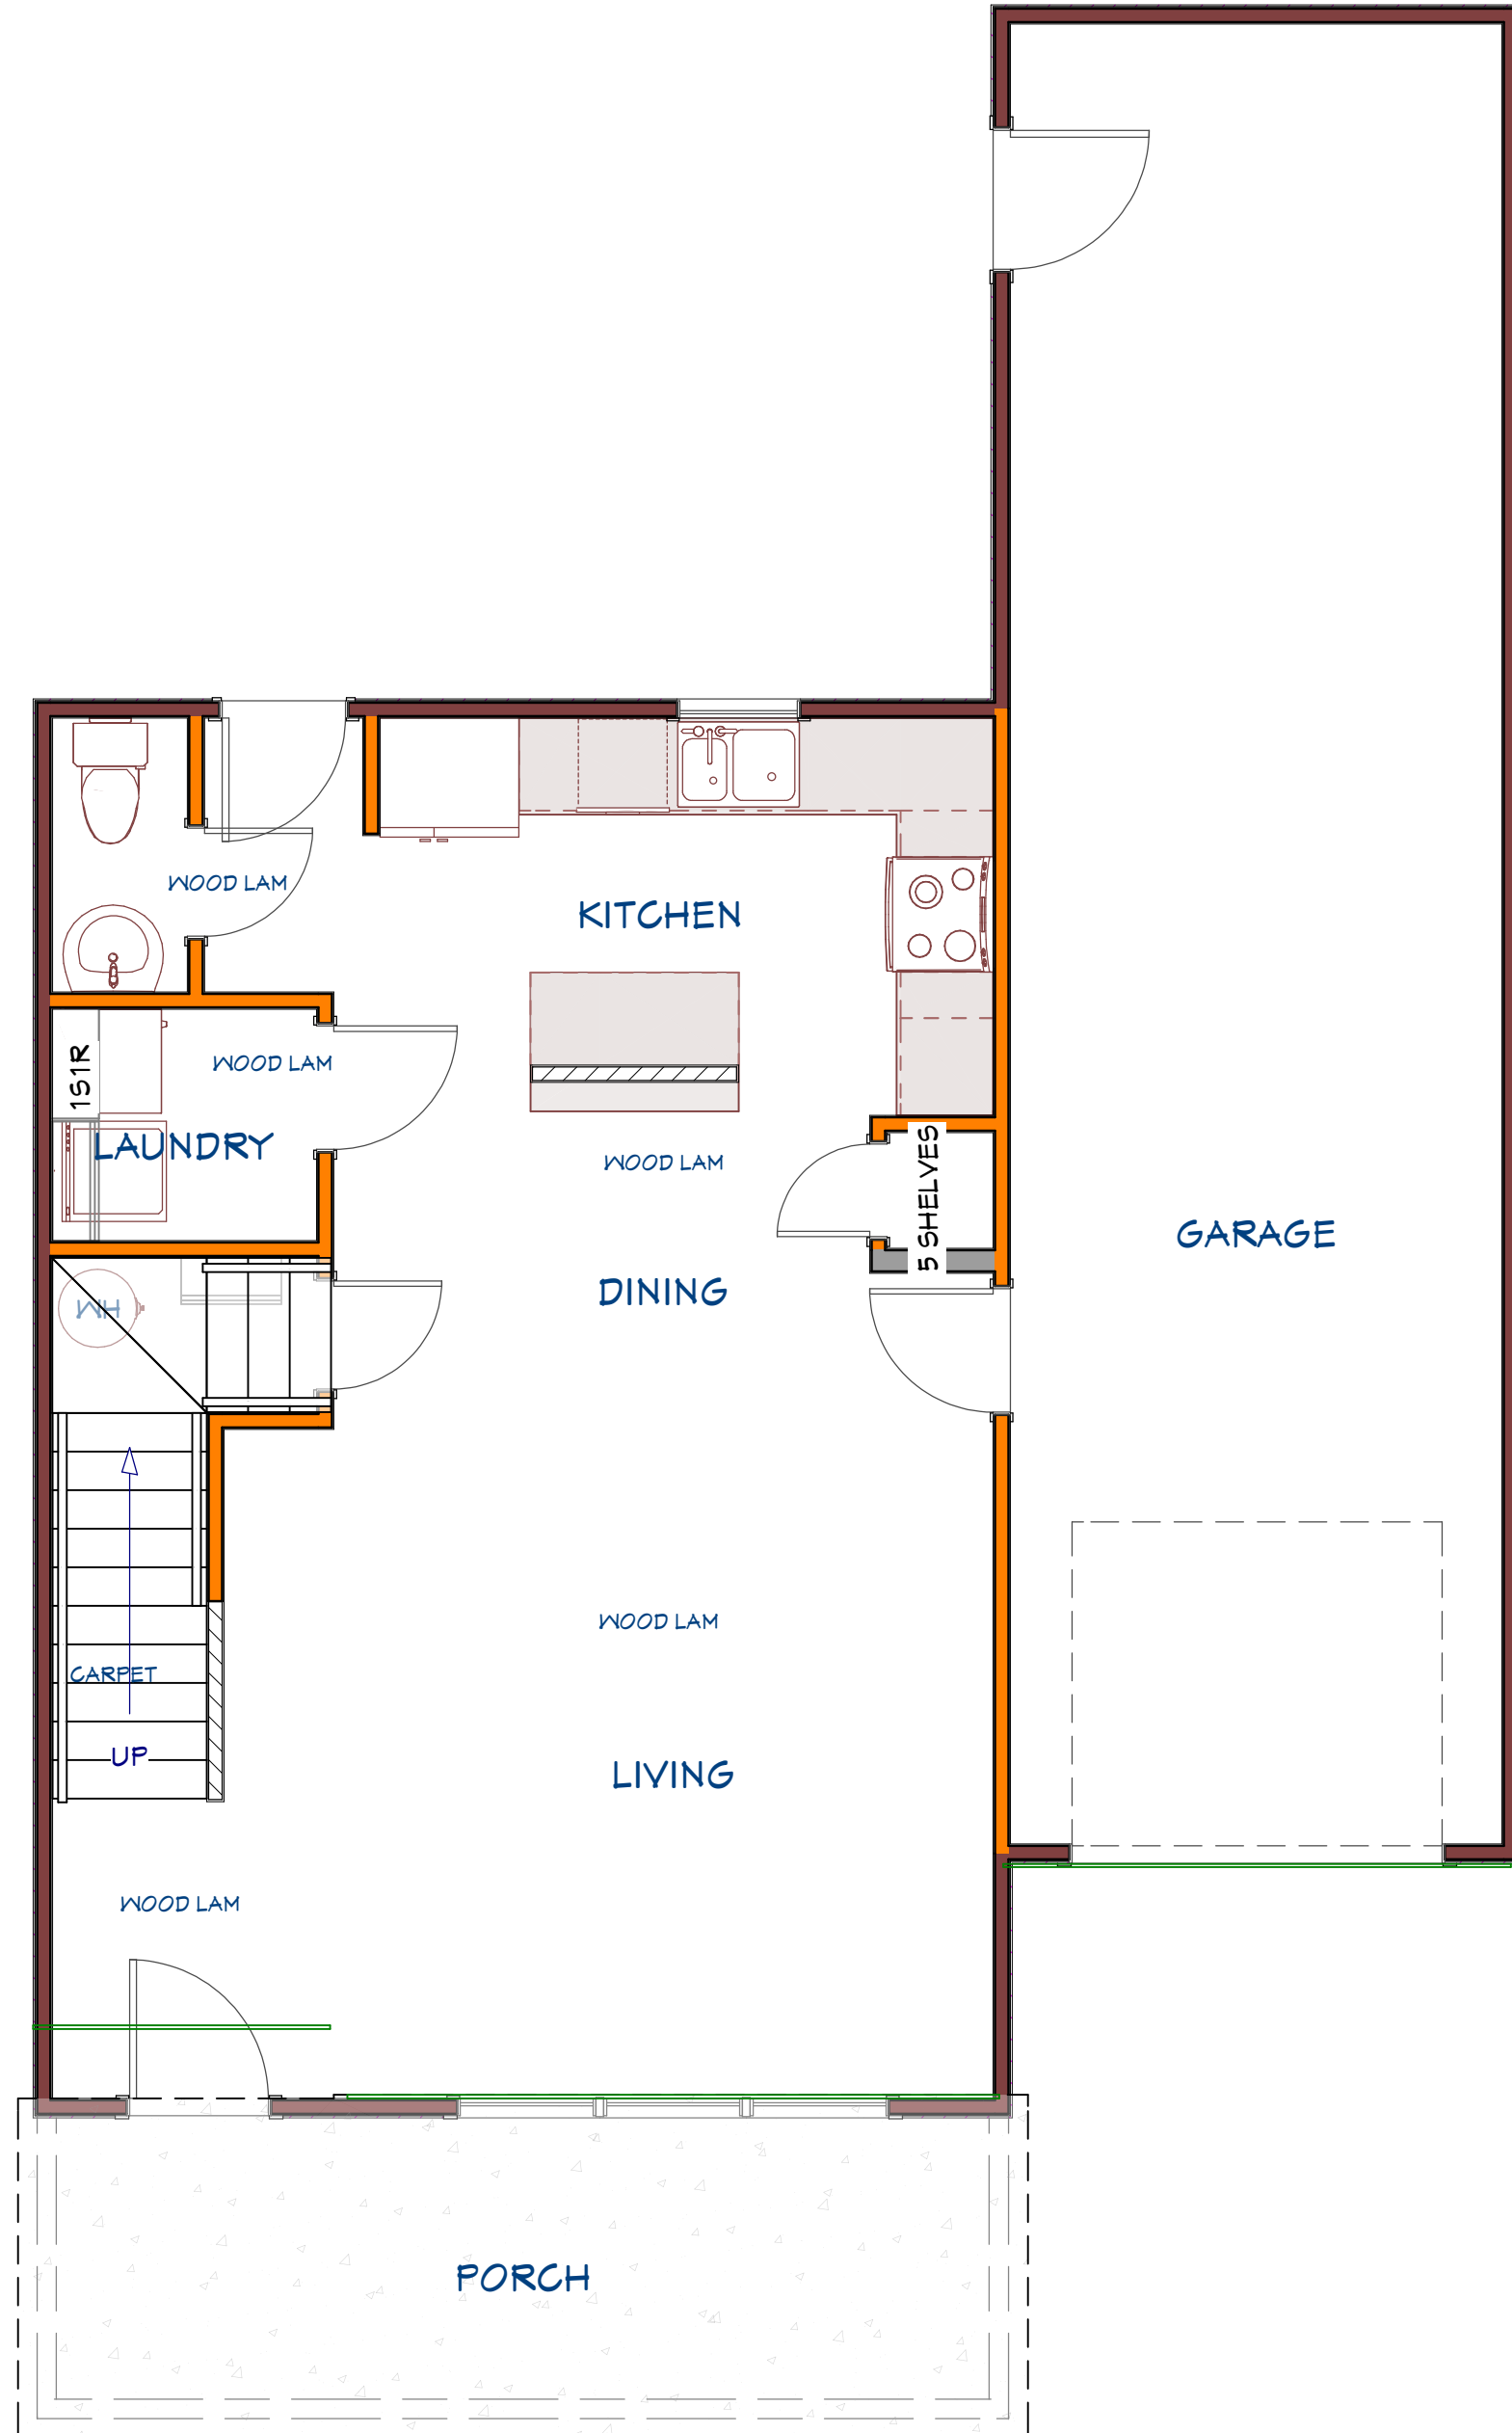

LIVING AREA  
648 SQ FT

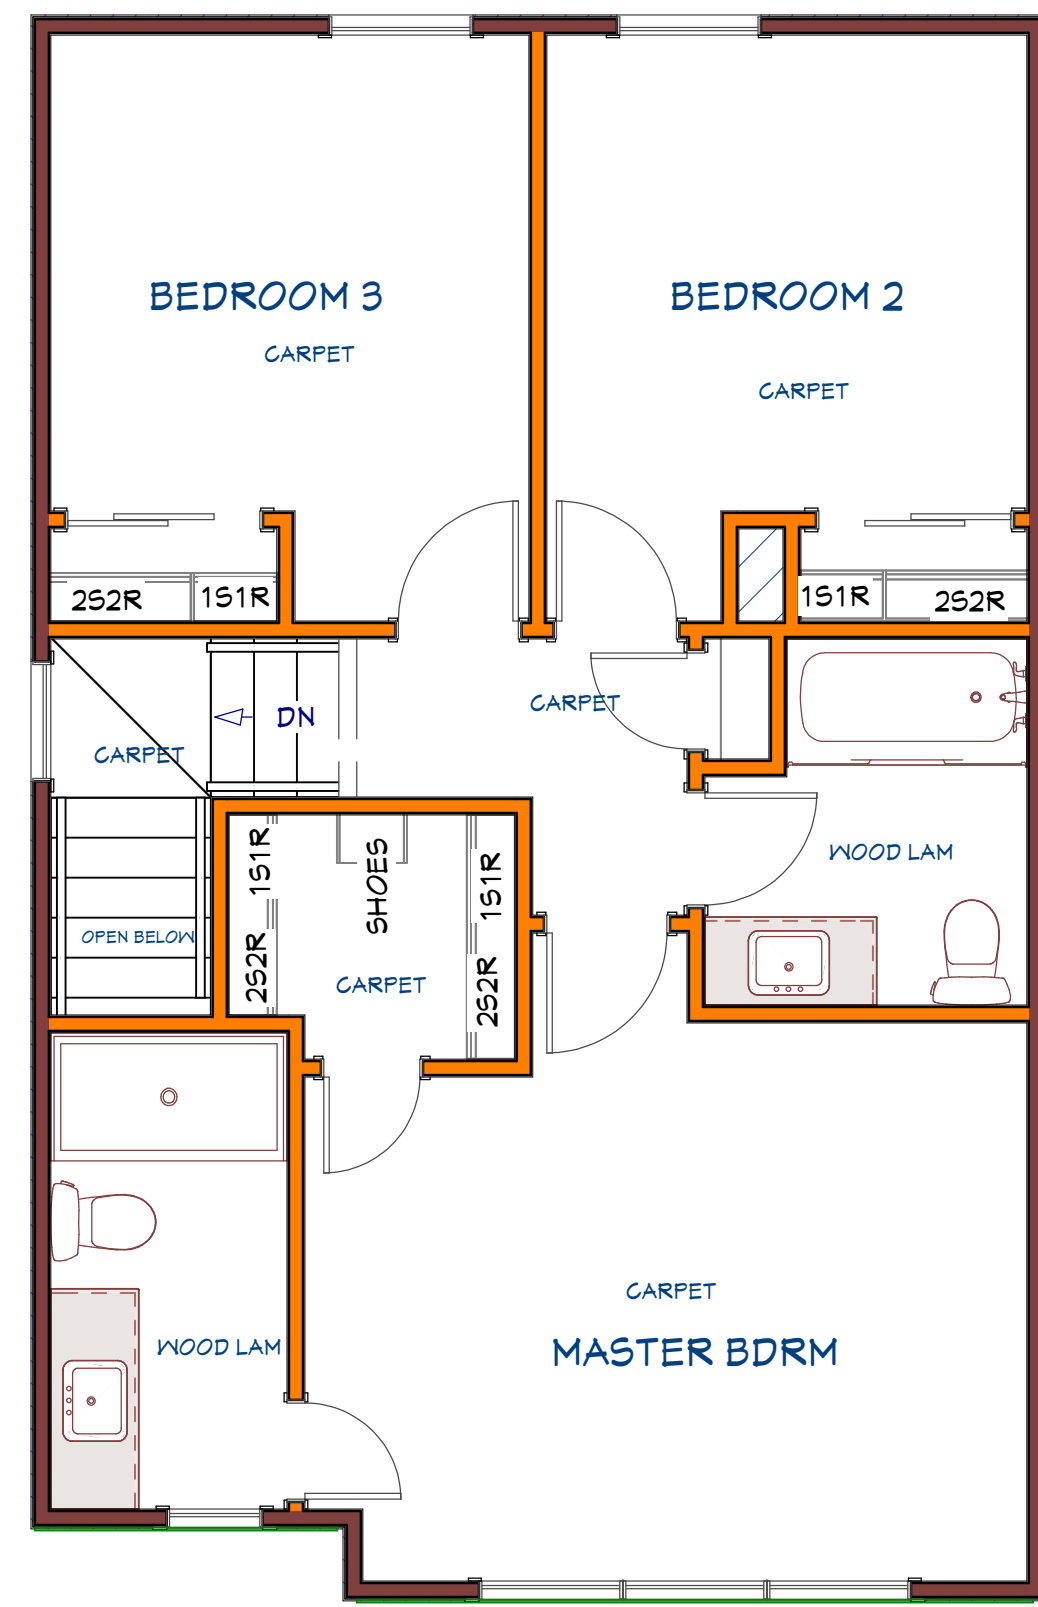

LIVING AREA  
651 SQ FT

BUYER \_\_\_\_\_

BUYER \_\_\_\_\_

NO.	DESCRIPTION	BY	DATE

**PLAN NOTES:**  
 THE FOLLOWING PLANS SHALL NOT BE MODIFIED, COPIED, REPRODUCED, OR TRANSMITTED IN ANY FORM OR BY ANY MEANS, WITHOUT THE EXPRESSED WRITTEN AUTHORIZATION OF CHIC NEA HOMES, INC. NO GUARANTEE SHALL BE MADE FOR 100% ACCURACY. Plans are not a representation to the buyer or anyone else as to the quality or nature of the construction. In the event of a discrepancy between these drawings and the selections/specifications, the selections/specifications shall be controlling.

**SHEET DESCRIPTION:**  
**SHELVING + FLOORING**

Legal Add: ENTER ADDRESS  
 Com Add: ENTER ADDRESS  
 Job Num: ENTER JOB #  
 Subdivision: ENTER SUBDIVISION

DATE:

8/14/2025


SCALE:

SHEET:


**A-7**

# Classic Elevation

8

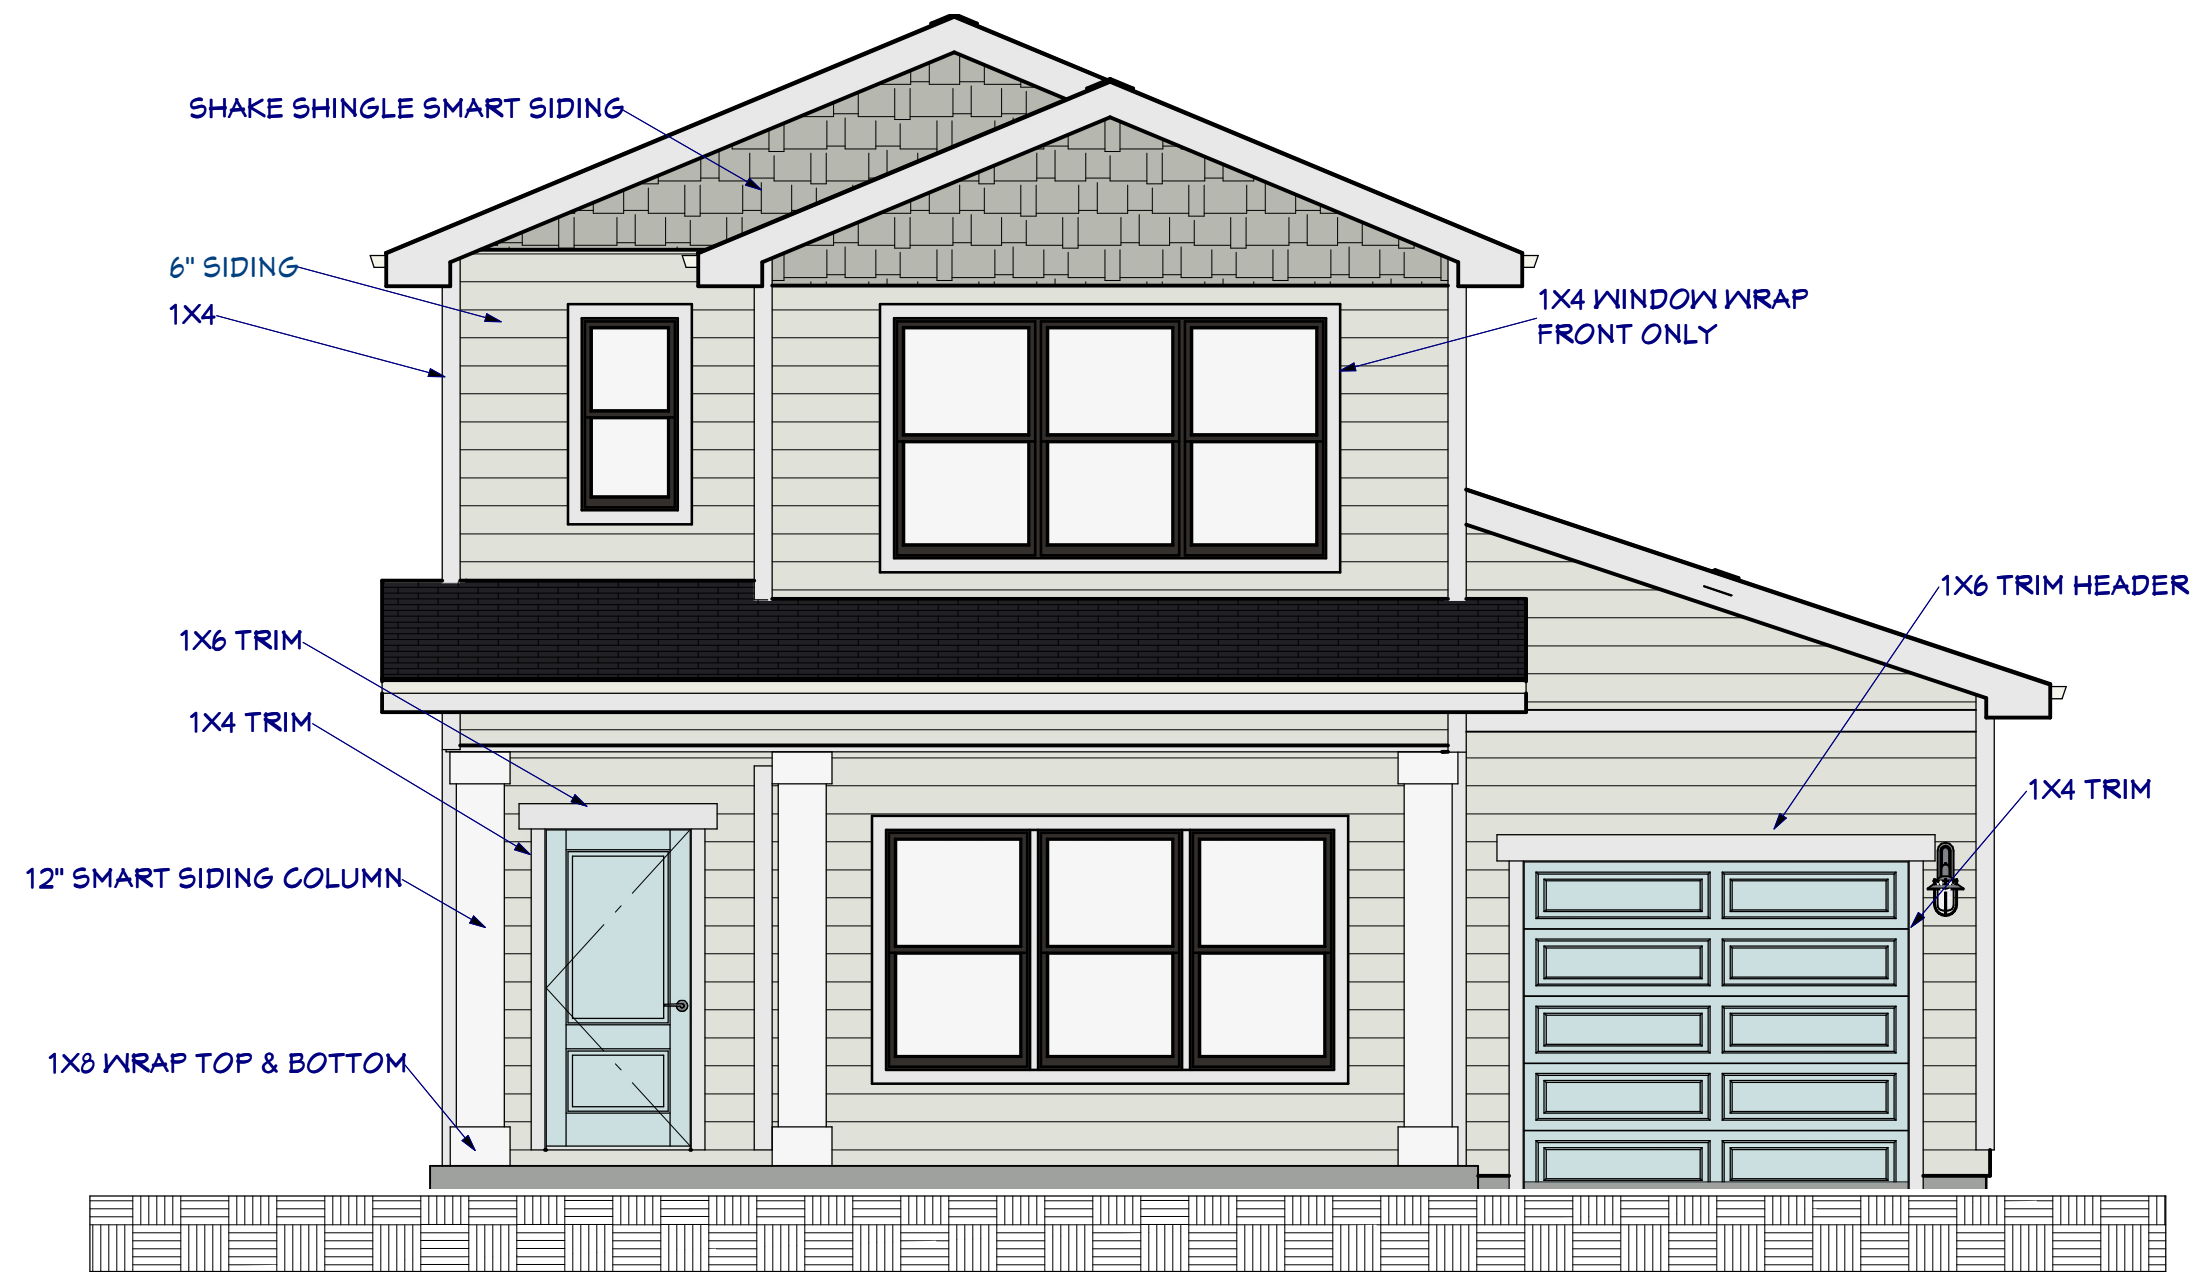

**FRONT**

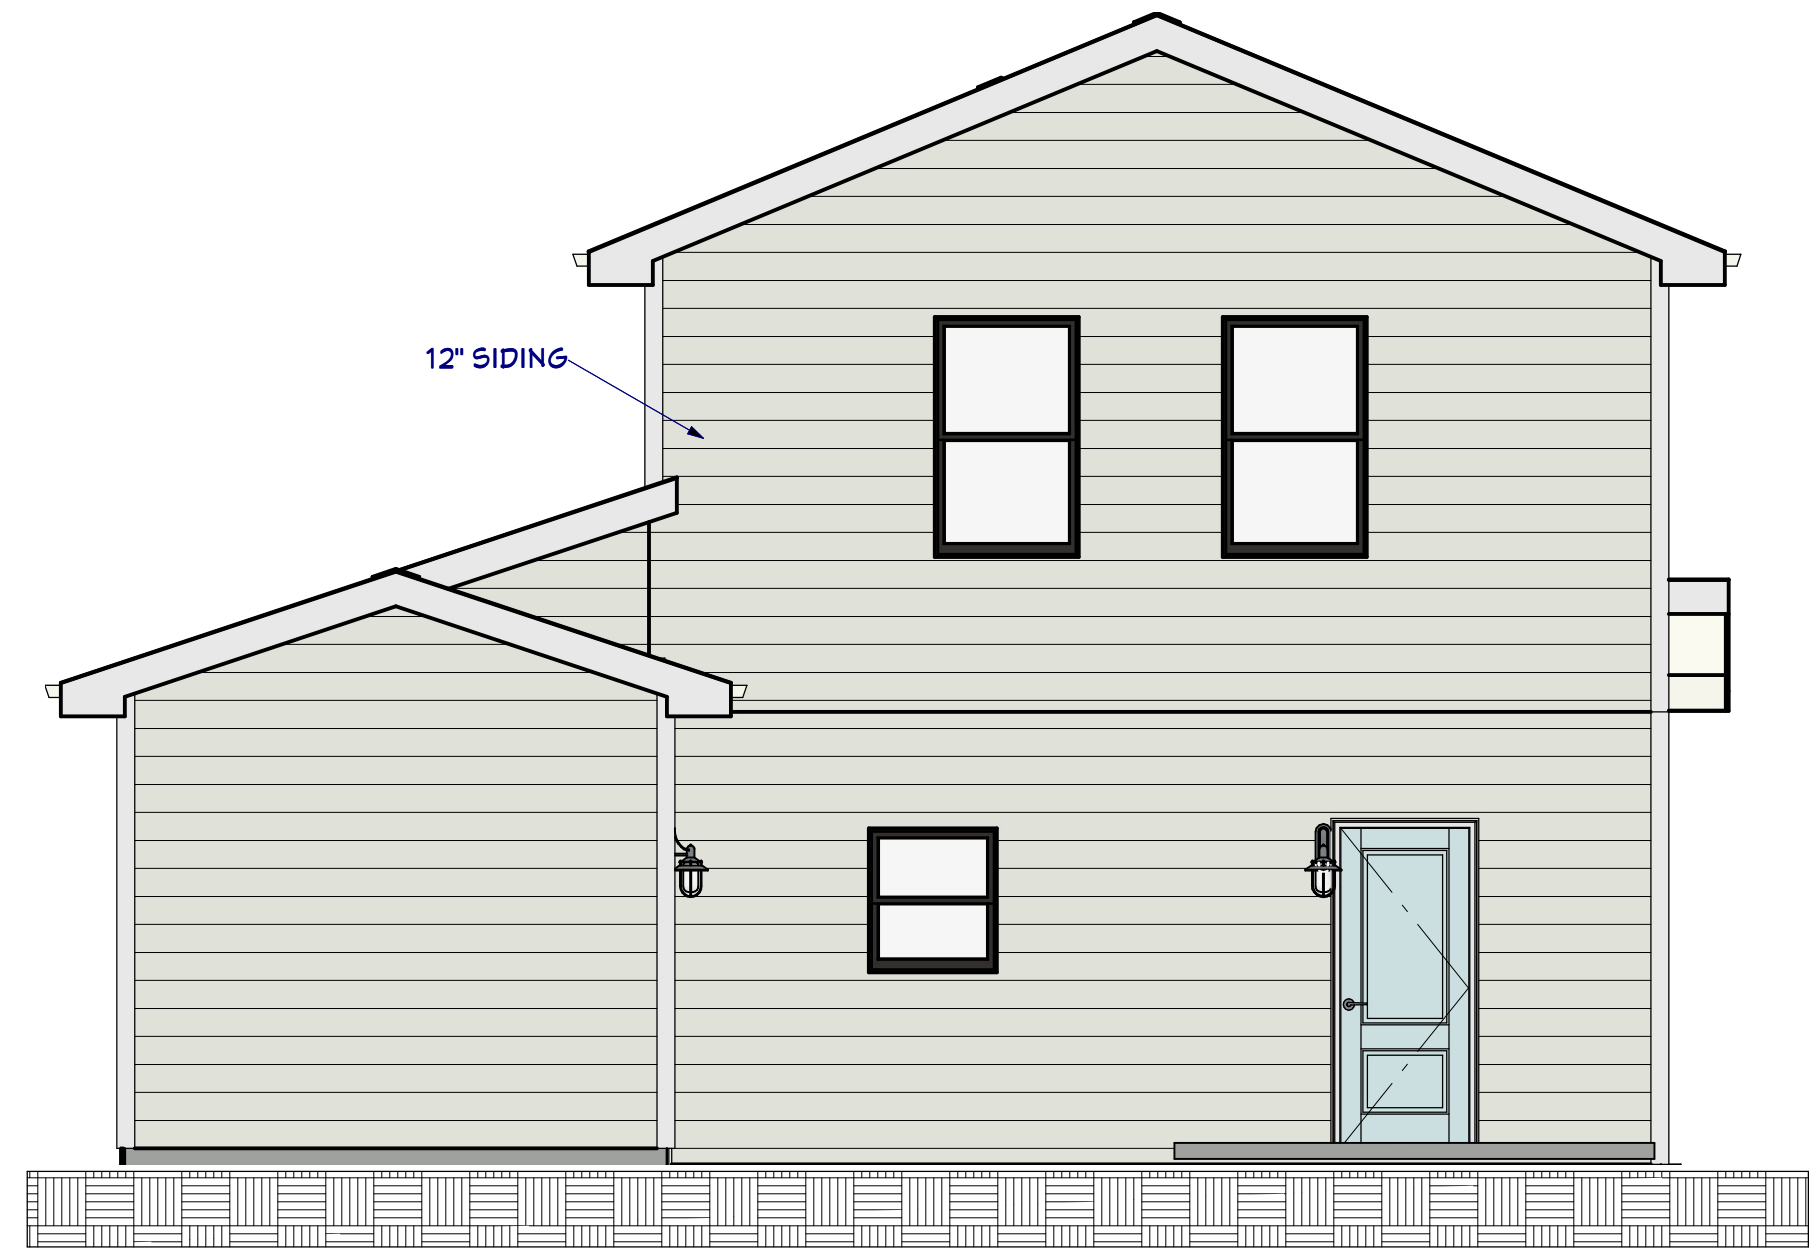

**REAR**



**LEFT**



**RIGHT**

BUYER

BUYER

NO.	DESCRIPTION	BY	DATE

PLAN NOTES:  
 THE FOLLOWING PLANS SHALL NOT BE MODIFIED, COPIED, REPRODUCED, OR TRANSMITTED IN ANY FORM OR BY ANY MEANS, WITHOUT THE EXPRESS WRITTEN AUTHORIZATION OF CNC NEA HOMES, INC. NO GUARANTEE SHALL BE MADE FOR 100% ACCURACY. These are not a representation to the buyer or anyone else as to the quality or nature of the construction. In the event of a discrepancy between these drawings and the selections/specifications, the selections/specifications shall be controlling.

SHEET DESCRIPTION:  
**CLASSIC ELEVATION**

Legal Add: ENTER ADDRESS  
 Com Add: ENTER ADDRESS  
 Job Num: ENTER JOB #  
 Subdivision: ENTER SUBDIVISION

DATE:  
 8/14/2025

SCALE:

SHEET:  
**A-8**


# Modern Farmhouse Elevation



**FRONT**



**REAR**

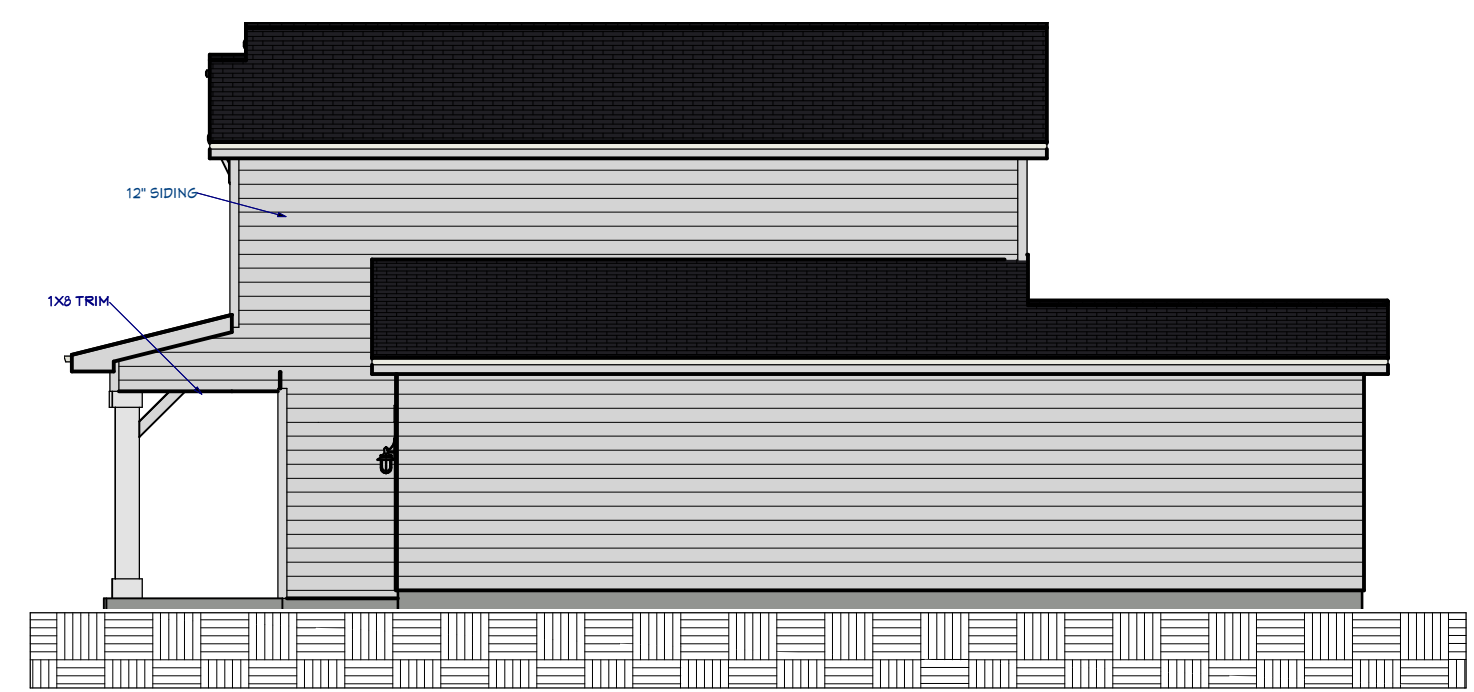

**LEFT**



**RIGHT**

BUYER \_\_\_\_\_

BUYER \_\_\_\_\_

NO.	DESCRIPTION	BY	DATE

**PLAN NOTES:**  
 THE FOLLOWING PLANS SHALL NOT BE MODIFIED, COPIED, REPRODUCED, OR TRANSMITTED IN ANY FORM OR BY ANY MEANS, WITHOUT THE EXPRESSED WRITTEN AUTHORIZATION OF CNC NEA HOMES, INC. NO GUARANTEE SHALL BE MADE FOR 100% ACCURACY. These are not a representation to the buyer or anyone else as to the quality or nature of the construction. In the event of a discrepancy between these drawings and the selections/specifications, the selections/specifications shall be controlling.

**SHEET DESCRIPTION:**  
**MODERN FARMHOUSE**  
**ELEVATION**

Legal Add: ENTER ADDRESS  
 Com Add: ENTER ADDRESS  
 Job Num: ENTER JOB #  
 Subdivision: ENTER SUBDIVISION

DATE:  
 8/14/2025

SCALE:  
 \_\_\_\_\_

SHEET:  
**A-9**