



CUSTOMER: SEDONA BASE PLAN

COMMON ADDRESS:



MODEL: **SEDONA CLASSIC & MODERN FARMHOUSE**

LEGAL ADDRESS: LOT__ BLOCK _A_

LAYOUT PAGE TABLE		
LABEL	TITLE	DESCRIPTION
PAGE 1	TITLE PAGE	CUSTOMER INFORMATION
PAGE 2	SITE PLAN	LOCATION/GRADING
PAGE 3	FOUNDATION	BASEMENT/SLAB
PAGE 4	1ST FLOOR	MAIN FLOOR
PAGE 5	ROOF	ROOF INFORMATION
PAGE 6	SCHEDULES	DOOR WINDOW DETAILS
PAGE 7	FRONT & REAR	ELEVATIONS
PAGE 8	LEFT & RIGHT	ELEVATIONS
PAGE 9	ELECTRICAL	PLUGS & SWITCHES

COPYRIGHT

THESE DRAWINGS ARE THE PROPRIETARY WORK PRODUCT AND PROPERTY OF MIDWEST HOME BUILDERS LLC. DEVELOPED FOR THE EXCLUSIVE USE OF MIDWEST HOME BUILDERS. USE OF THESE DRAWINGS AND CONCEPTS CONTAINED THEREIN WITHOUT THE WRITTEN PERMISSION OF MILLER FAMILY HOMES IS PROHIBITED AND MAY SUBJECT YOU TO A CLAIM FOR DAMAGES FROM USER.

REVISION TABLE			
NUMBER	DATE	REVISED BY	DESCRIPTION
1	3/27/2024	CLINT MILLER	ORIGINAL PLAN TO LAYOUT
2	1/29/2025	CS	BASE PLAN REVS SENT TO LAYOUT

BUYER _____

BUYER _____

Copyright 2024

1

NO.	DESCRIPTION	BY	DATE

PLAN NOTES:
 THE FOLLOWING PLANS SHALL NOT BE MODIFIED, COPIED OR REPRODUCED SOLD OR ANY OTHER FORM OF USE WITHOUT THE WRITTEN PERMISSION OF MIDWEST HOME BUILDERS, LLC. NO GUARANTEE SHALL BE MADE FOR 100% ACCURACY. These Drawings Plans are not a representation to the Buyer or anyone else as to the quality or nature of the construction. In the event of a discrepancy between the drawings and the actual construction, the actual construction shall be controlling.


TITLE PAGE

Legal Add: ENTER ADDRESS
 Com Add: ENTER ADDRESS
 Job Num: ENTER JOB #
 Subdivision: ENTER SUBDIVISION

DATE: 4/14/2025

SCALE: _____

SHEET: **A-1**

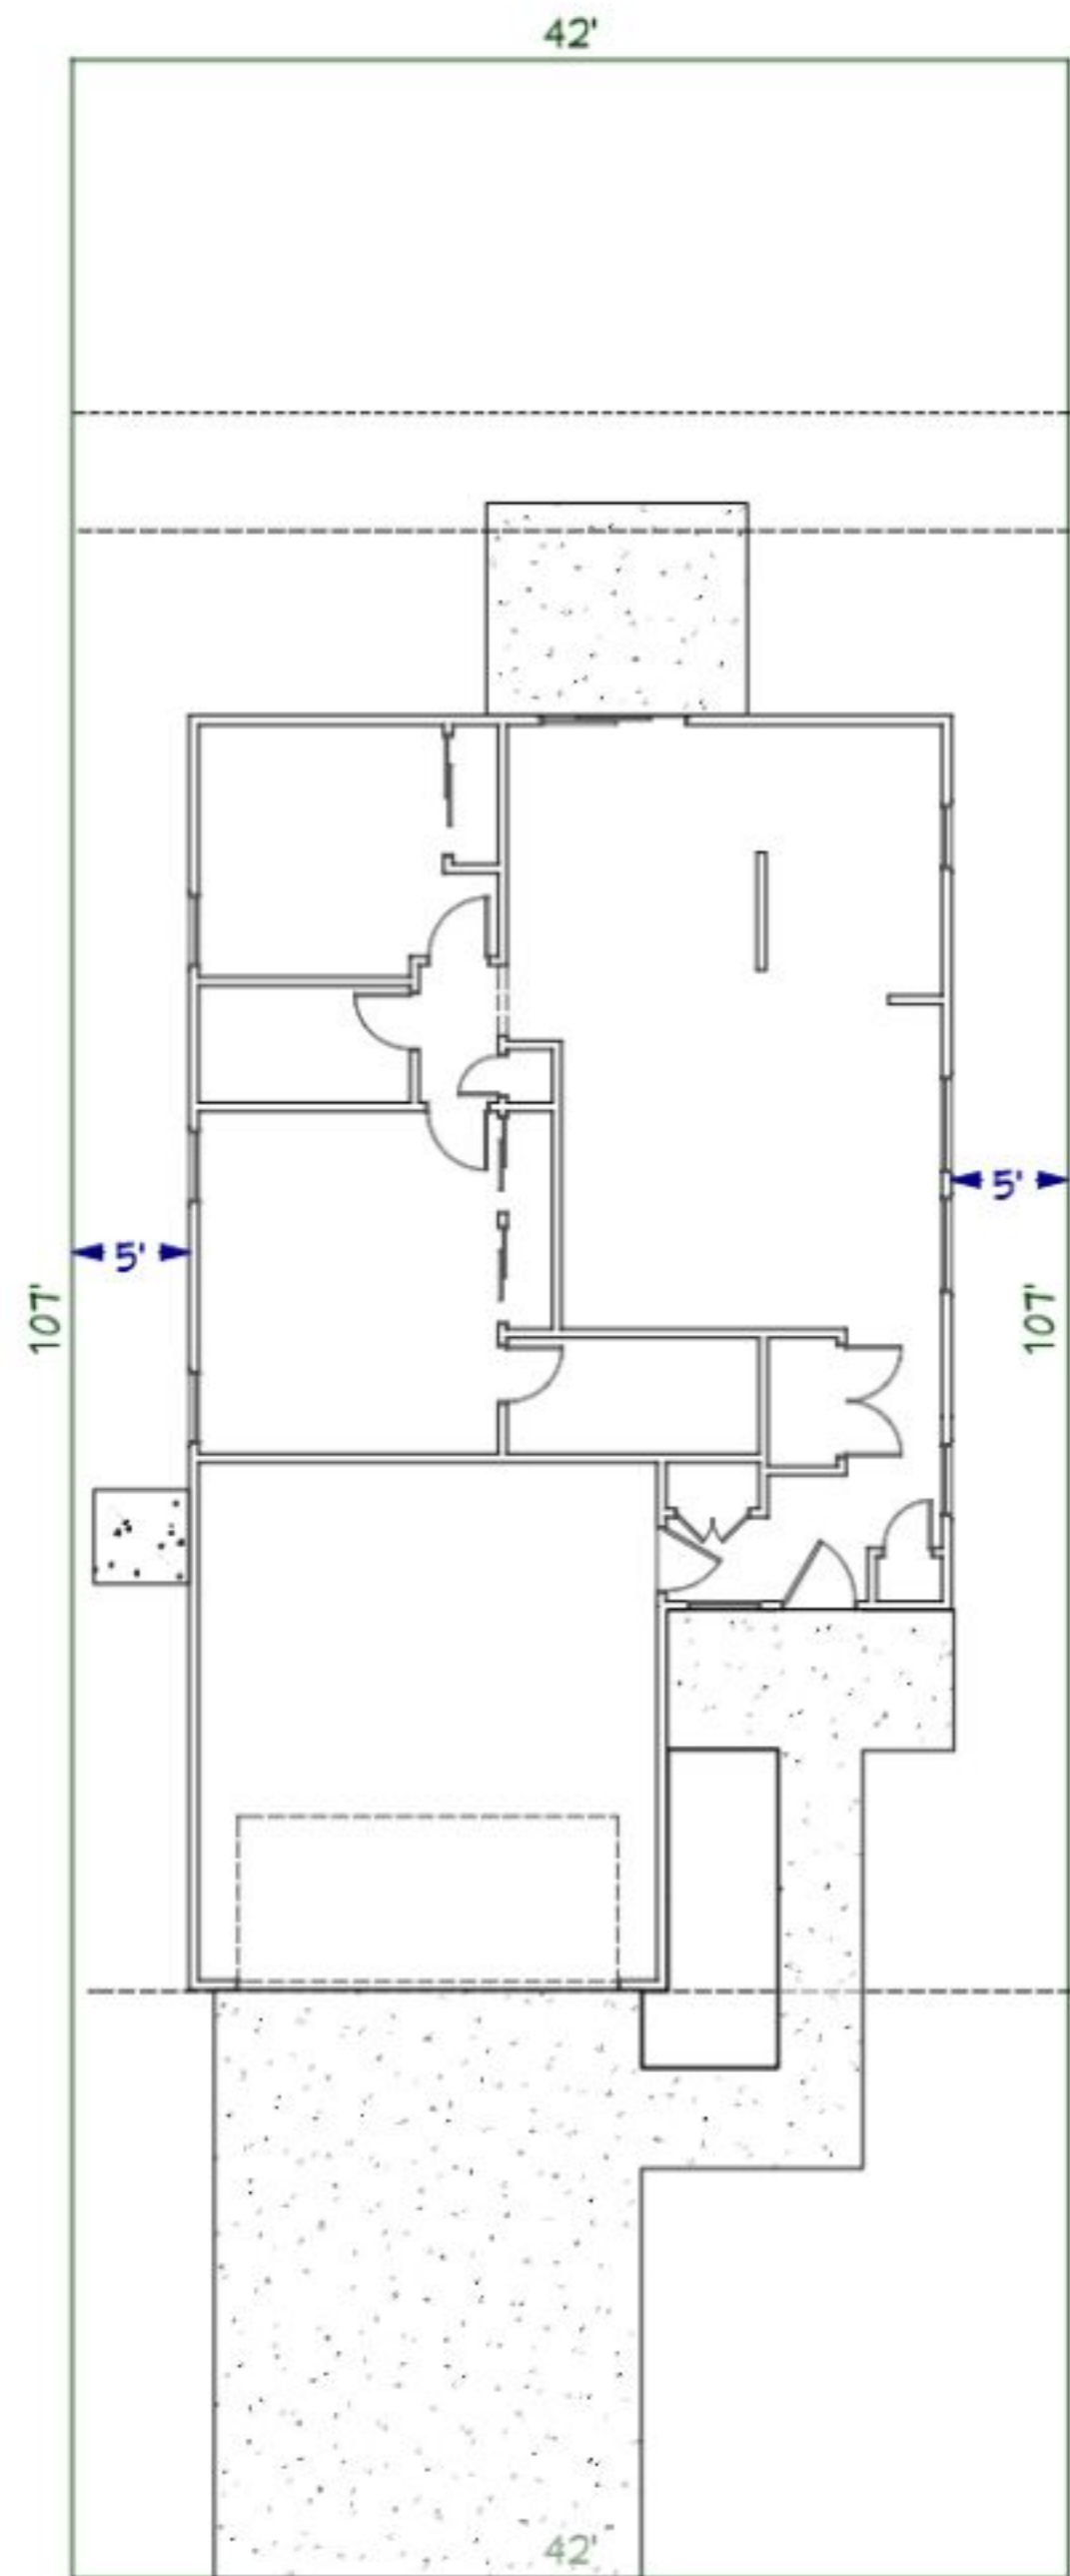

1234 S GOEBEL ST
LOT BLOCK

NO.	DESCRIPTION	BY	DATE

PLAN NOTES:
 THE FOLLOWING PLANS SHALL NOT BE MODIFIED, COPIED, REPRODUCED, OR TRANSMITTED IN ANY MANNER WITHOUT THE EXPRESS WRITTEN AUTHORIZATION OF CHC NEPH-HOHES, INC. NO WARRANTY SHALL BE MADE FOR 100% ACCURACY. Plans are not a representation to the buyer or anyone else as to the quality or value of the construction in the event of a discrepancy between these drawings and the selected specifications, the architect/specifications shall be controlling.

SHEET DESCRIPTION:
SITE PLAN

Legal Add: ENTER ADDRESS
 Com Add: ENTER ADDRESS
 Job Num: ENTER JOB #
 Subdivision: ENTER SUBDIVISION


DATE:
 4/14/2025

SCALE:

SHEET:
A-2

BUYER _____

BUYER _____

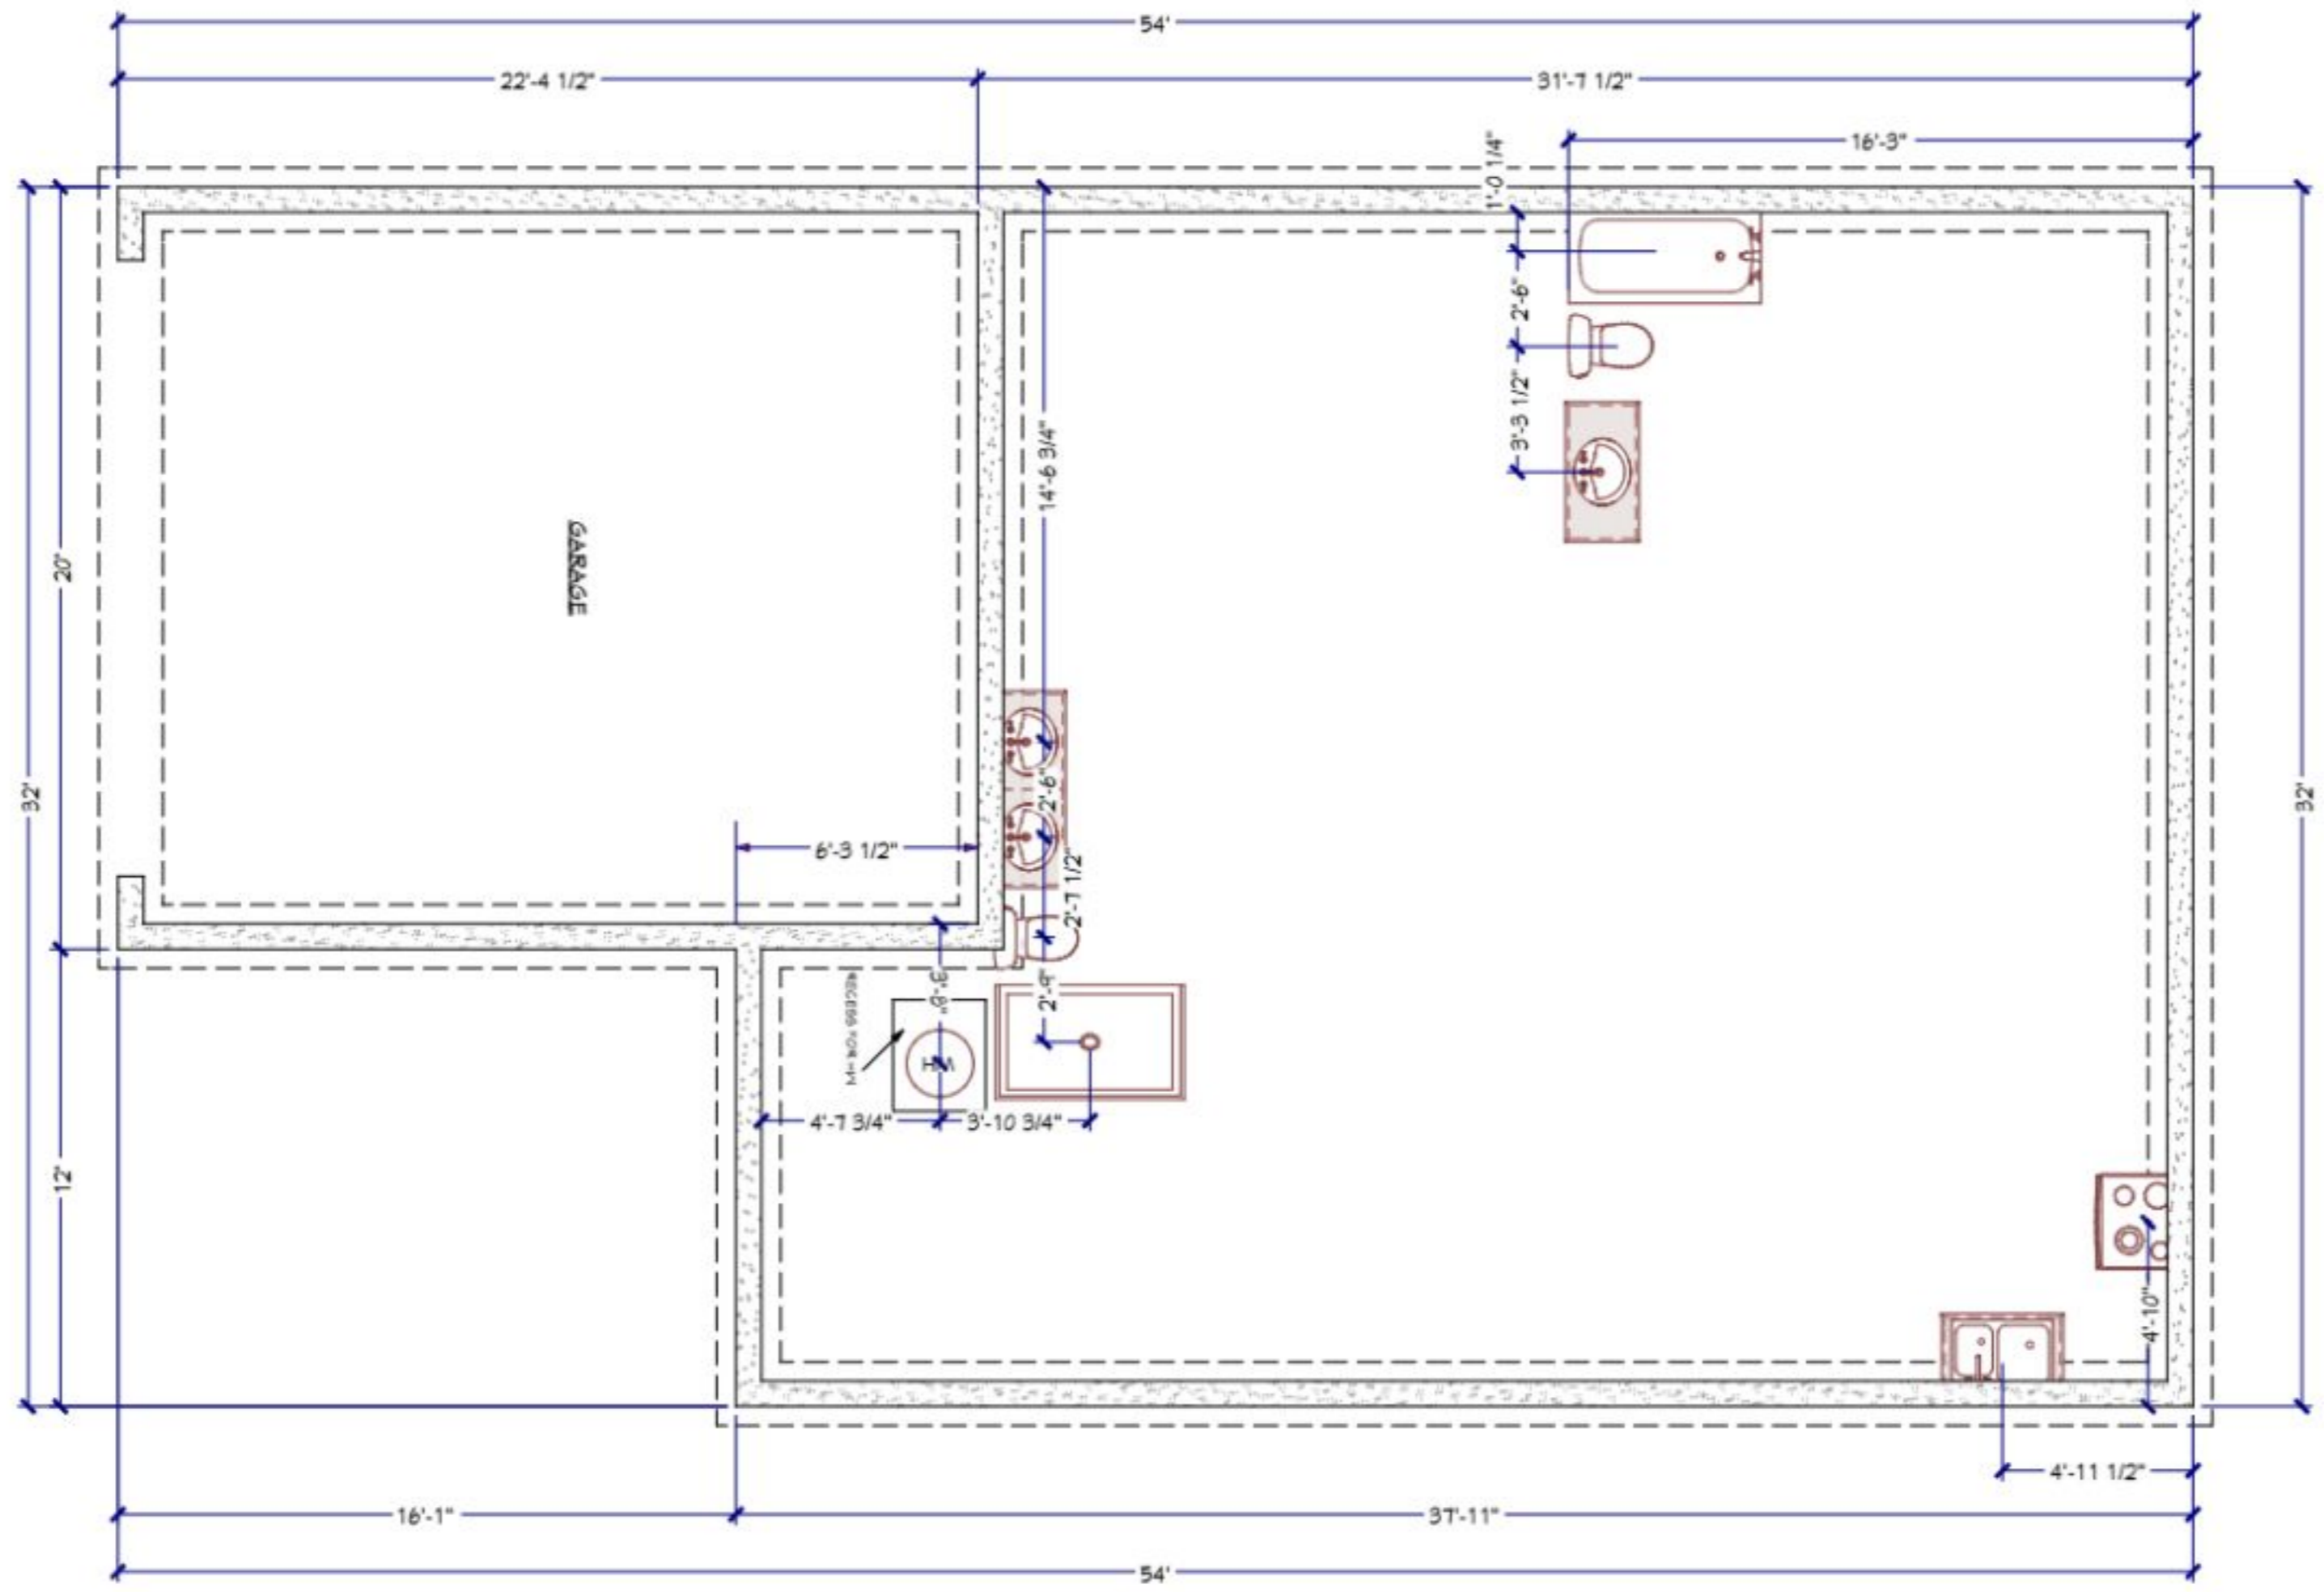

NO.	DESCRIPTION	BY	DATE

PLAN NOTES:


SHEET DESCRIPTION:
FOUNDATION

Legal Add: ENTER ADDRESS
 Com Add: ENTER ADDRESS
 Job Num: ENTER JOB #
 Subdivision: ENTER SUBDIVISION


DATE:
 4/14/2025

SCALE:

SHEET:
A-3

BUYER _____

BUYER _____

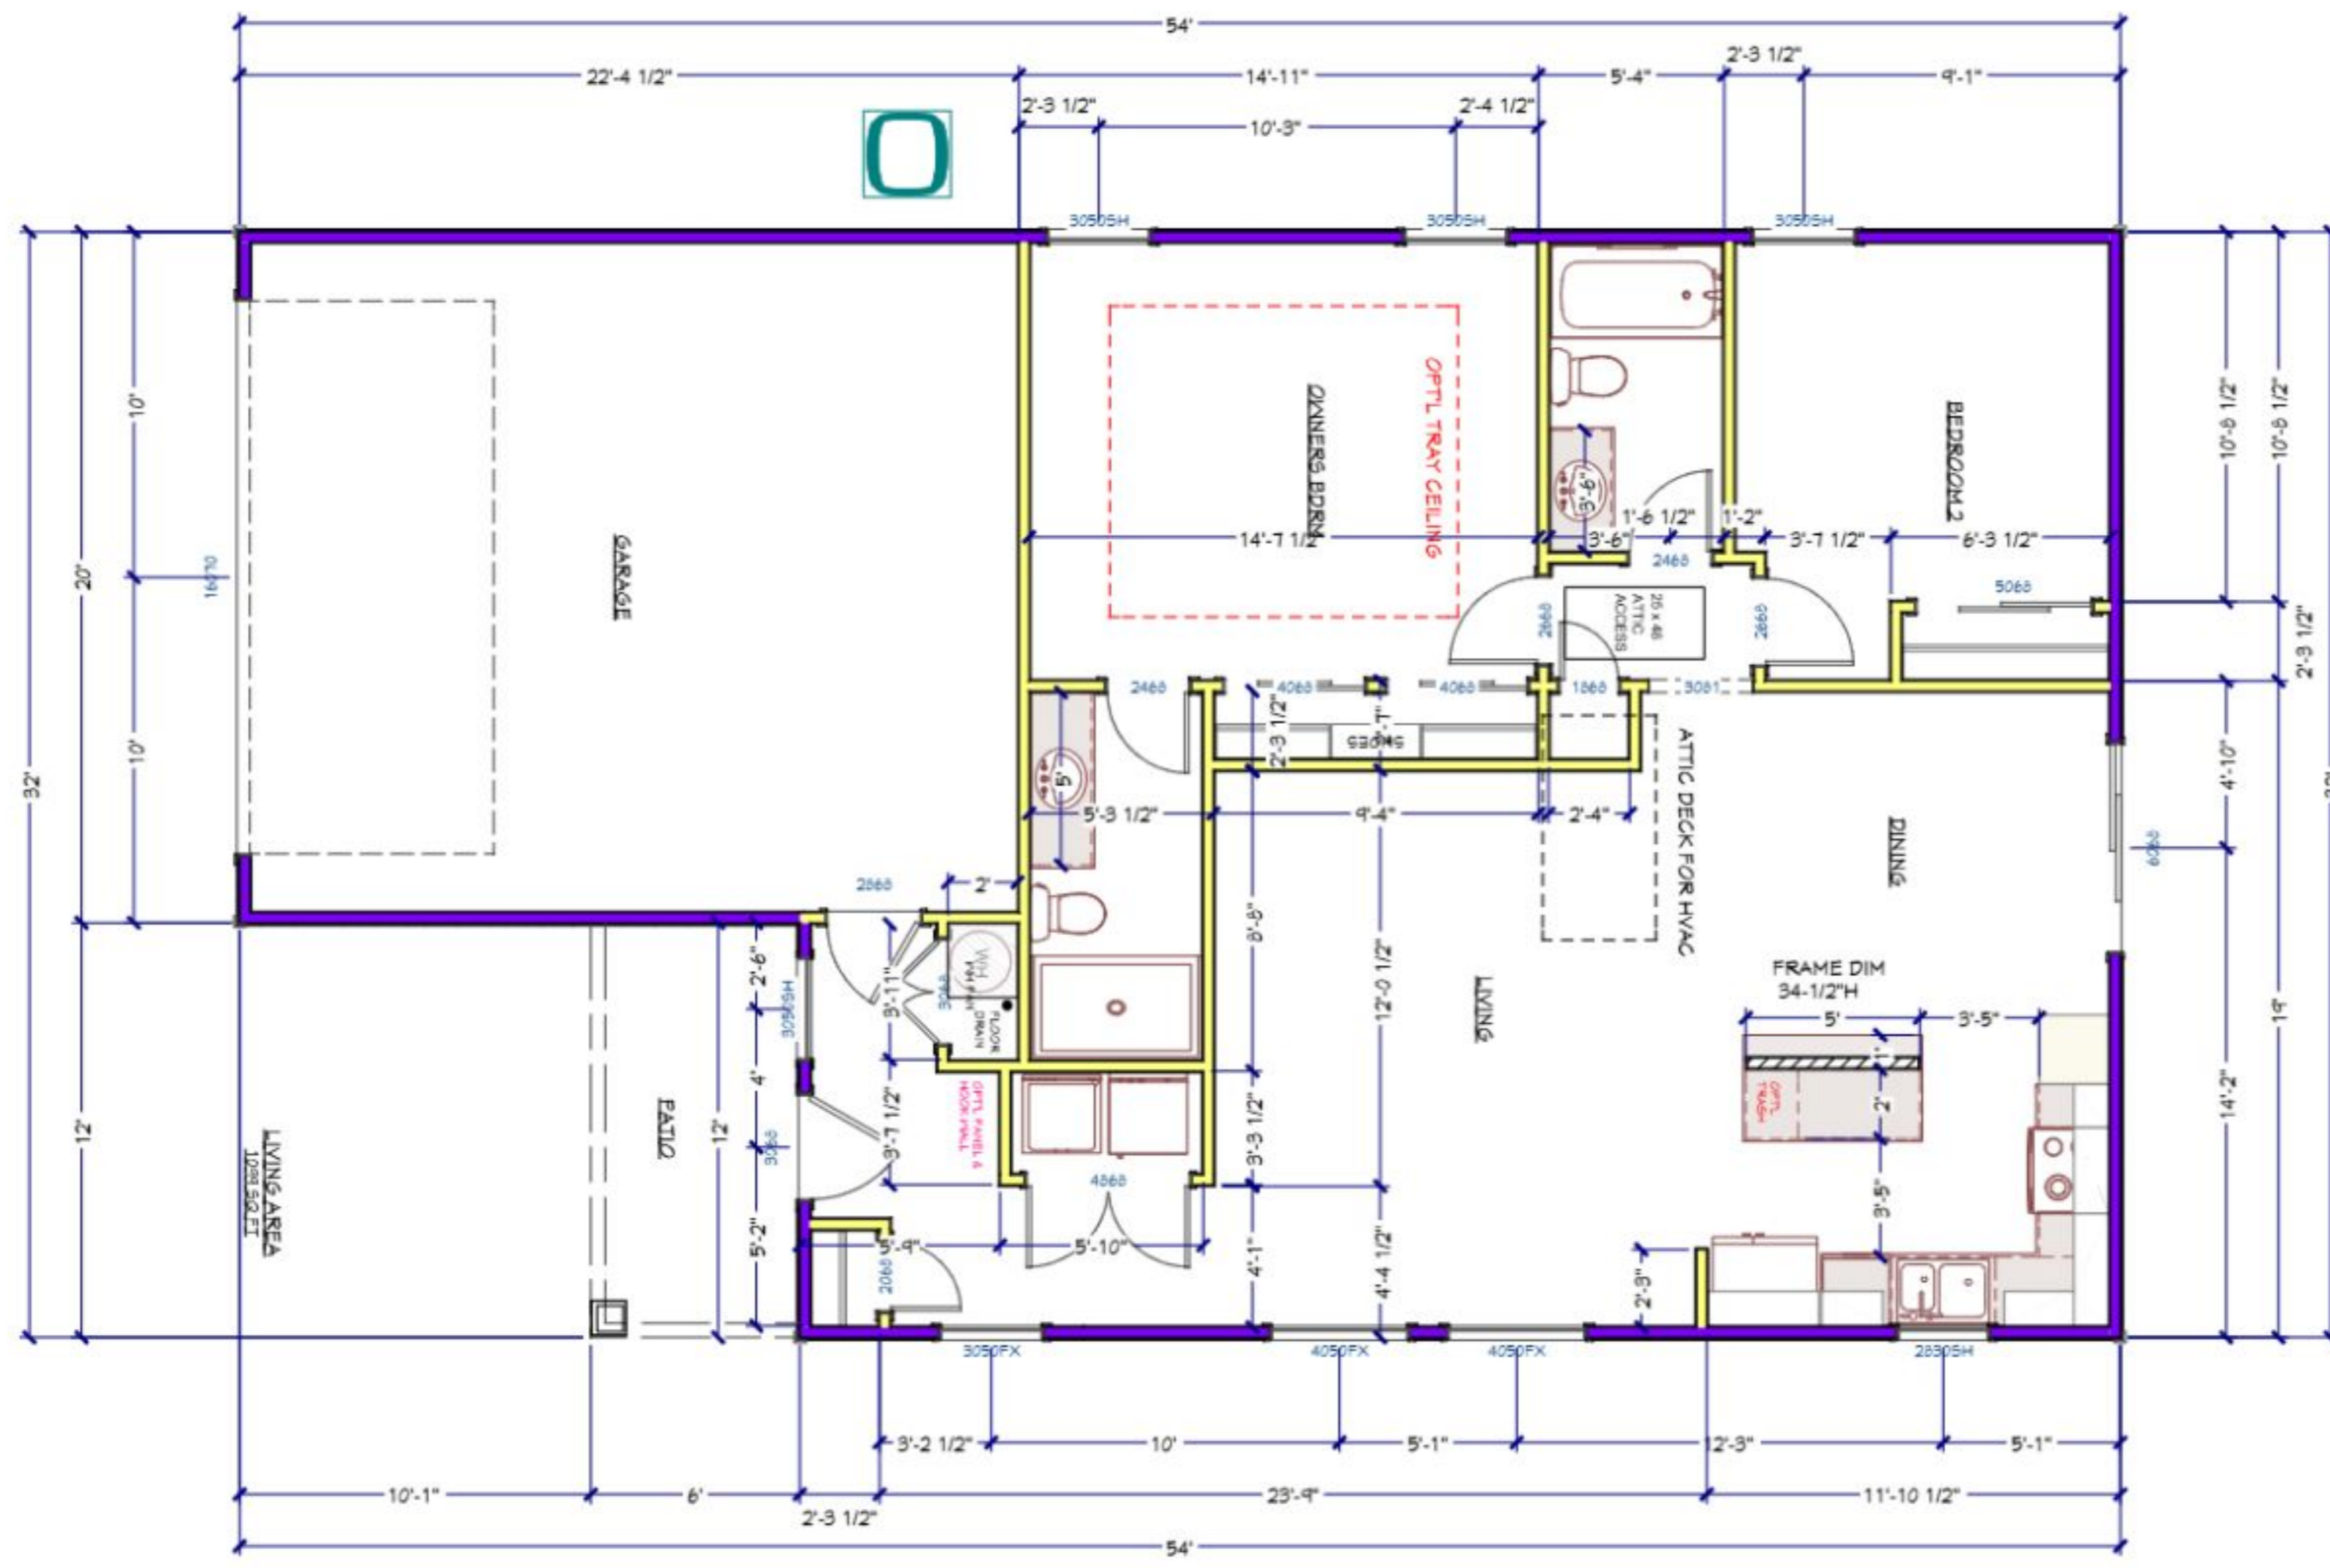

NO.	DESCRIPTION	BY	DATE

PLAN NOTES:
 THE FOLLOWING PLANS SHALL NOT BE MODIFIED, COPIED, REPRODUCED, OR TRANSMITTED IN ANY FORM OR BY ANY MEANS, ELECTRONIC OR MECHANICAL, INCLUDING PHOTOCOPYING, RECORDING, OR BY ANY INFORMATION STORAGE AND RETRIEVAL SYSTEM. THE USER SHALL BE RESPONSIBLE FOR OBTAINING ALL NECESSARY PERMITS AND APPROVALS FROM THE LOCAL AUTHORITY. 

SHEET DESCRIPTION:
1ST FLOOR

Legal Add: ENTER ADDRESS
 Com Add: ENTER ADDRESS
 Job Num: ENTER JOB #
 Subdivision: ENTER SUBDIVISION


DATE:
 4/14/2025

SCALE:

SHEET:
A-4

BUYER _____

BUYER _____

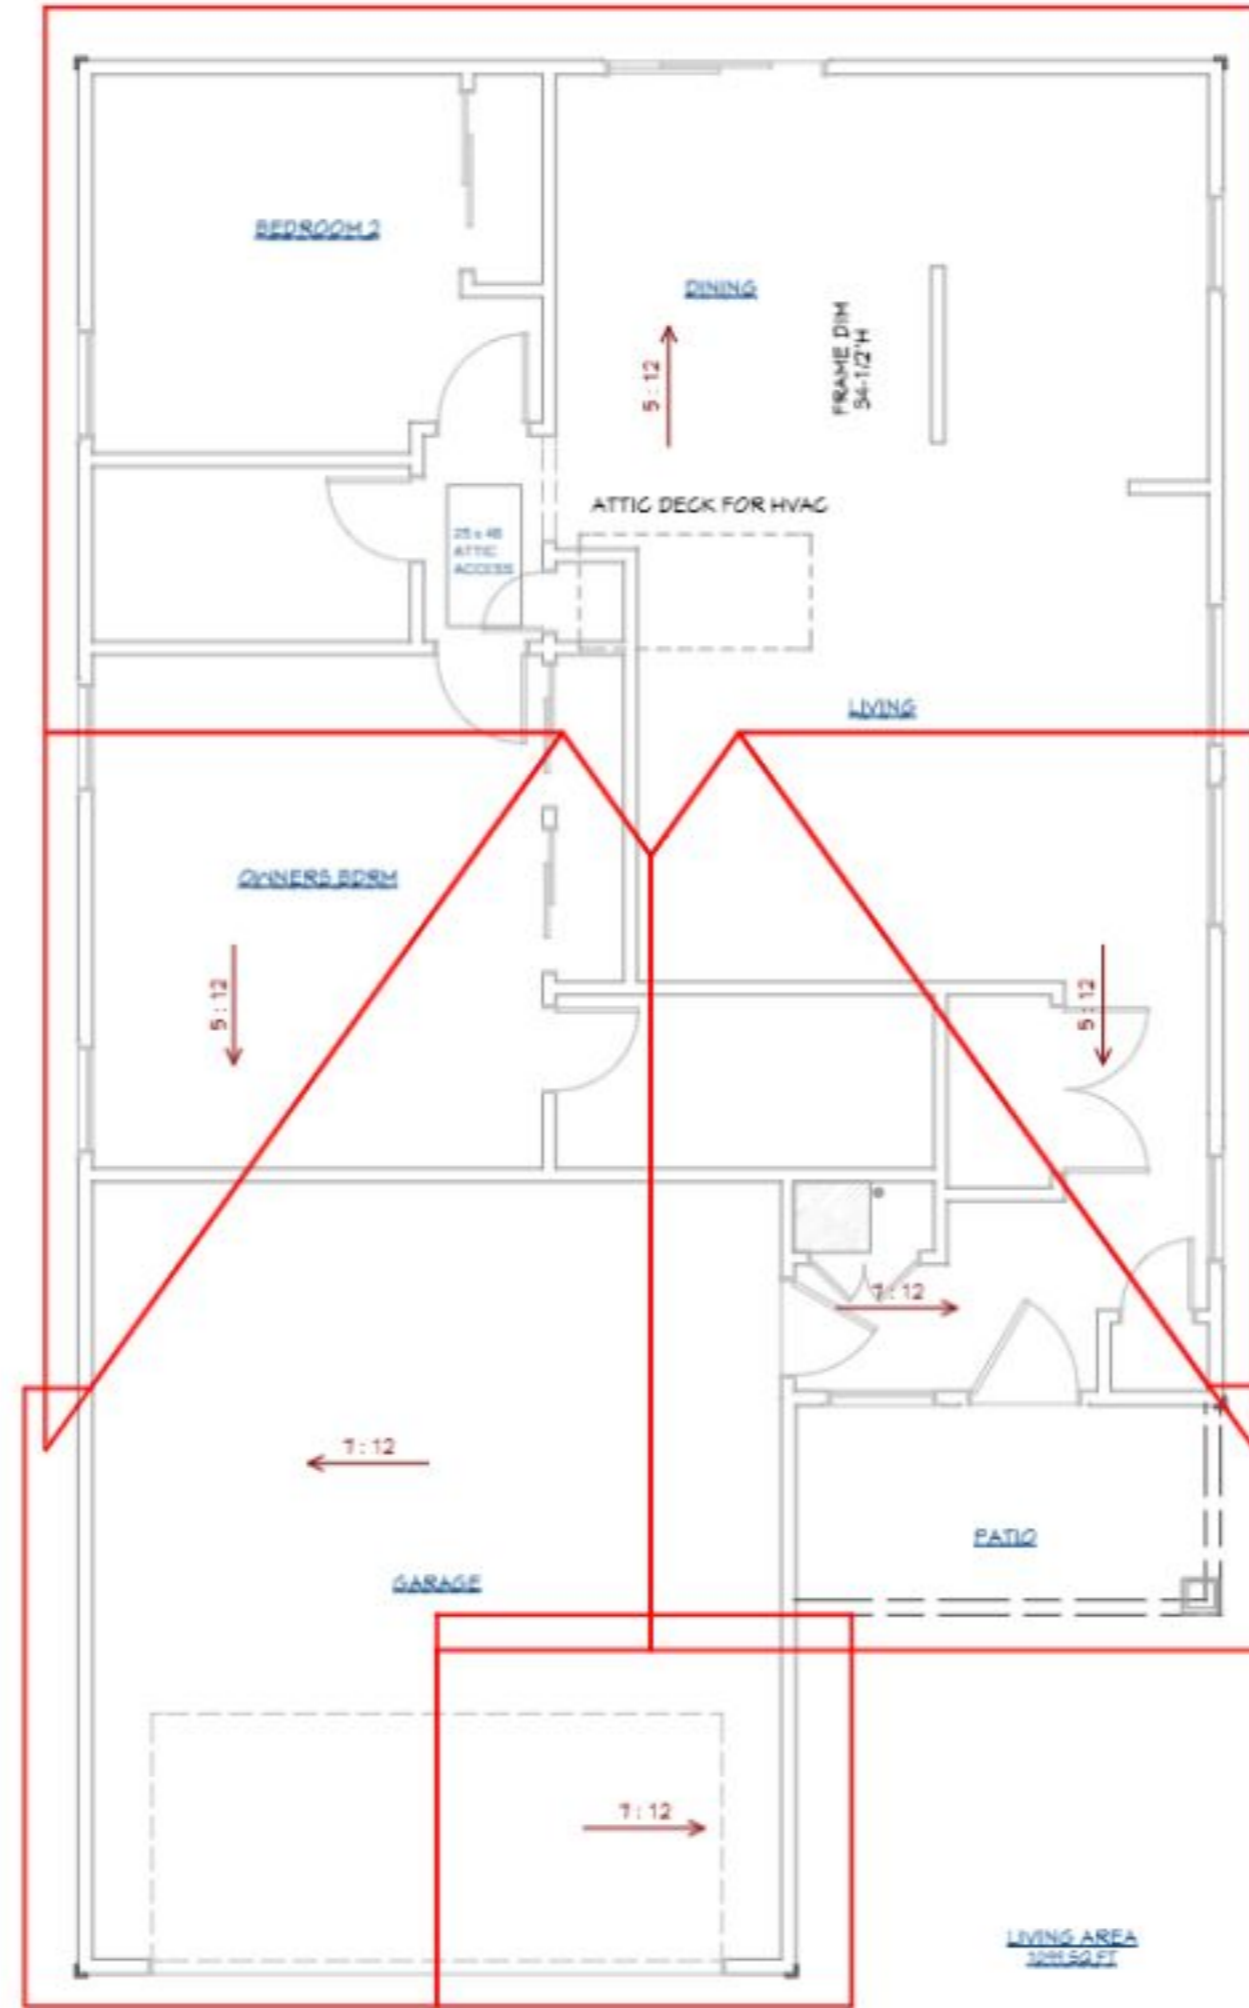

NO.	DESCRIPTION	BY	DATE

PLAN NOTES:
 THE FOLLOWING PLANS SHALL NOT BE MODIFIED, COPIED, REPRODUCED, OR TRANSMITTED IN ANY FORM OR BY ANY MEANS, ELECTRONIC OR MECHANICAL, INCLUDING PHOTOCOPYING, RECORDING, OR BY ANY INFORMATION STORAGE AND RETRIEVAL SYSTEM, WITHOUT THE WRITTEN PERMISSION OF CHC NEPH-ROBES, INC. NO WARRANTY SHALL BE MADE FOR 100% ACCURACY. These are not a representation to the buyer in any way as to the quality or value of the construction in the event of a discrepancy between these drawings and the selected specifications, the architect/specifier shall be controlling.

SHEET DESCRIPTION:
ROOF

Legal Add: ENTER ADDRESS
 Com Add: ENTER ADDRESS
 Job Num: ENTER JOB #
 Subdivision: ENTER SUBDIVISION

DATE:
 4/14/2025

SCALE:

SHEET:
A-5

 BUYER

 BUYER

Classic



FRONT



REAR



LEFT



RIGHT

BUYER _____

BUYER _____

NO.	DESCRIPTION	BY	DATE

PLAN NOTES:
 THE FOLLOWING PLANS SHALL NOT BE MODIFIED, COPIED, REPRODUCED, OR TRANSMITTED IN ANY FORM OR BY ANY MEANS, ELECTRONIC OR MECHANICAL, INCLUDING PHOTOCOPYING, RECORDING, OR BY ANY INFORMATION STORAGE AND RETRIEVAL SYSTEM, WITHOUT THE WRITTEN PERMISSION OF CHC NEW HOMES, INC. NO WARRANTY SHALL BE MADE FOR 100% ACCURACY. These are not a representation to the buyer or anyone else as to the quality or value of the construction in the event of a discrepancy between these drawings and the actual construction. The subcontractors shall be controlling.

SHEET DESCRIPTION:
FRONT, REAR, & SIDES

Legal Add: ENTER ADDRESS
 Com Add: ENTER ADDRESS
 Job Num: ENTER JOB #
 Subdivision: ENTER SUBDIVISION

DATE:
 4/14/2025

SCALE:

SHEET:
A-7

Modern Farmhouse



FRONT



REAR



LEFT



RIGHT

BUYER _____

BUYER _____

NO.	DESCRIPTION	BY	DATE

PLAN NOTES:
 THE FOLLOWING PLANS SHALL NOT BE MODIFIED, COPIED, REPRODUCED, OR TRANSMITTED IN ANY FORM OR BY ANY MEANS, ELECTRONIC OR MECHANICAL, INCLUDING PHOTOCOPYING, RECORDING, OR BY ANY INFORMATION STORAGE AND RETRIEVAL SYSTEM, WITHOUT THE WRITTEN PERMISSION OF CHIC NEIGHBORHOODS, INC. NO WARRANTY SHALL BE MADE FOR 100% ACCURACY. These are not a representation to the buyer or anyone else as to the quality or value of the construction in the event of a discrepancy between these drawings and the actual construction. The subcontractors shall be controlling.


SHEET DESCRIPTION:
FRONT, REAR, & SIDES

Legal Add: ENTER ADDRESS
 Com Add: ENTER ADDRESS
 Job Num: ENTER JOB #
 Subdivision: ENTER SUBDIVISION

DATE:
 4/14/2025

SCALE:

SHEET:

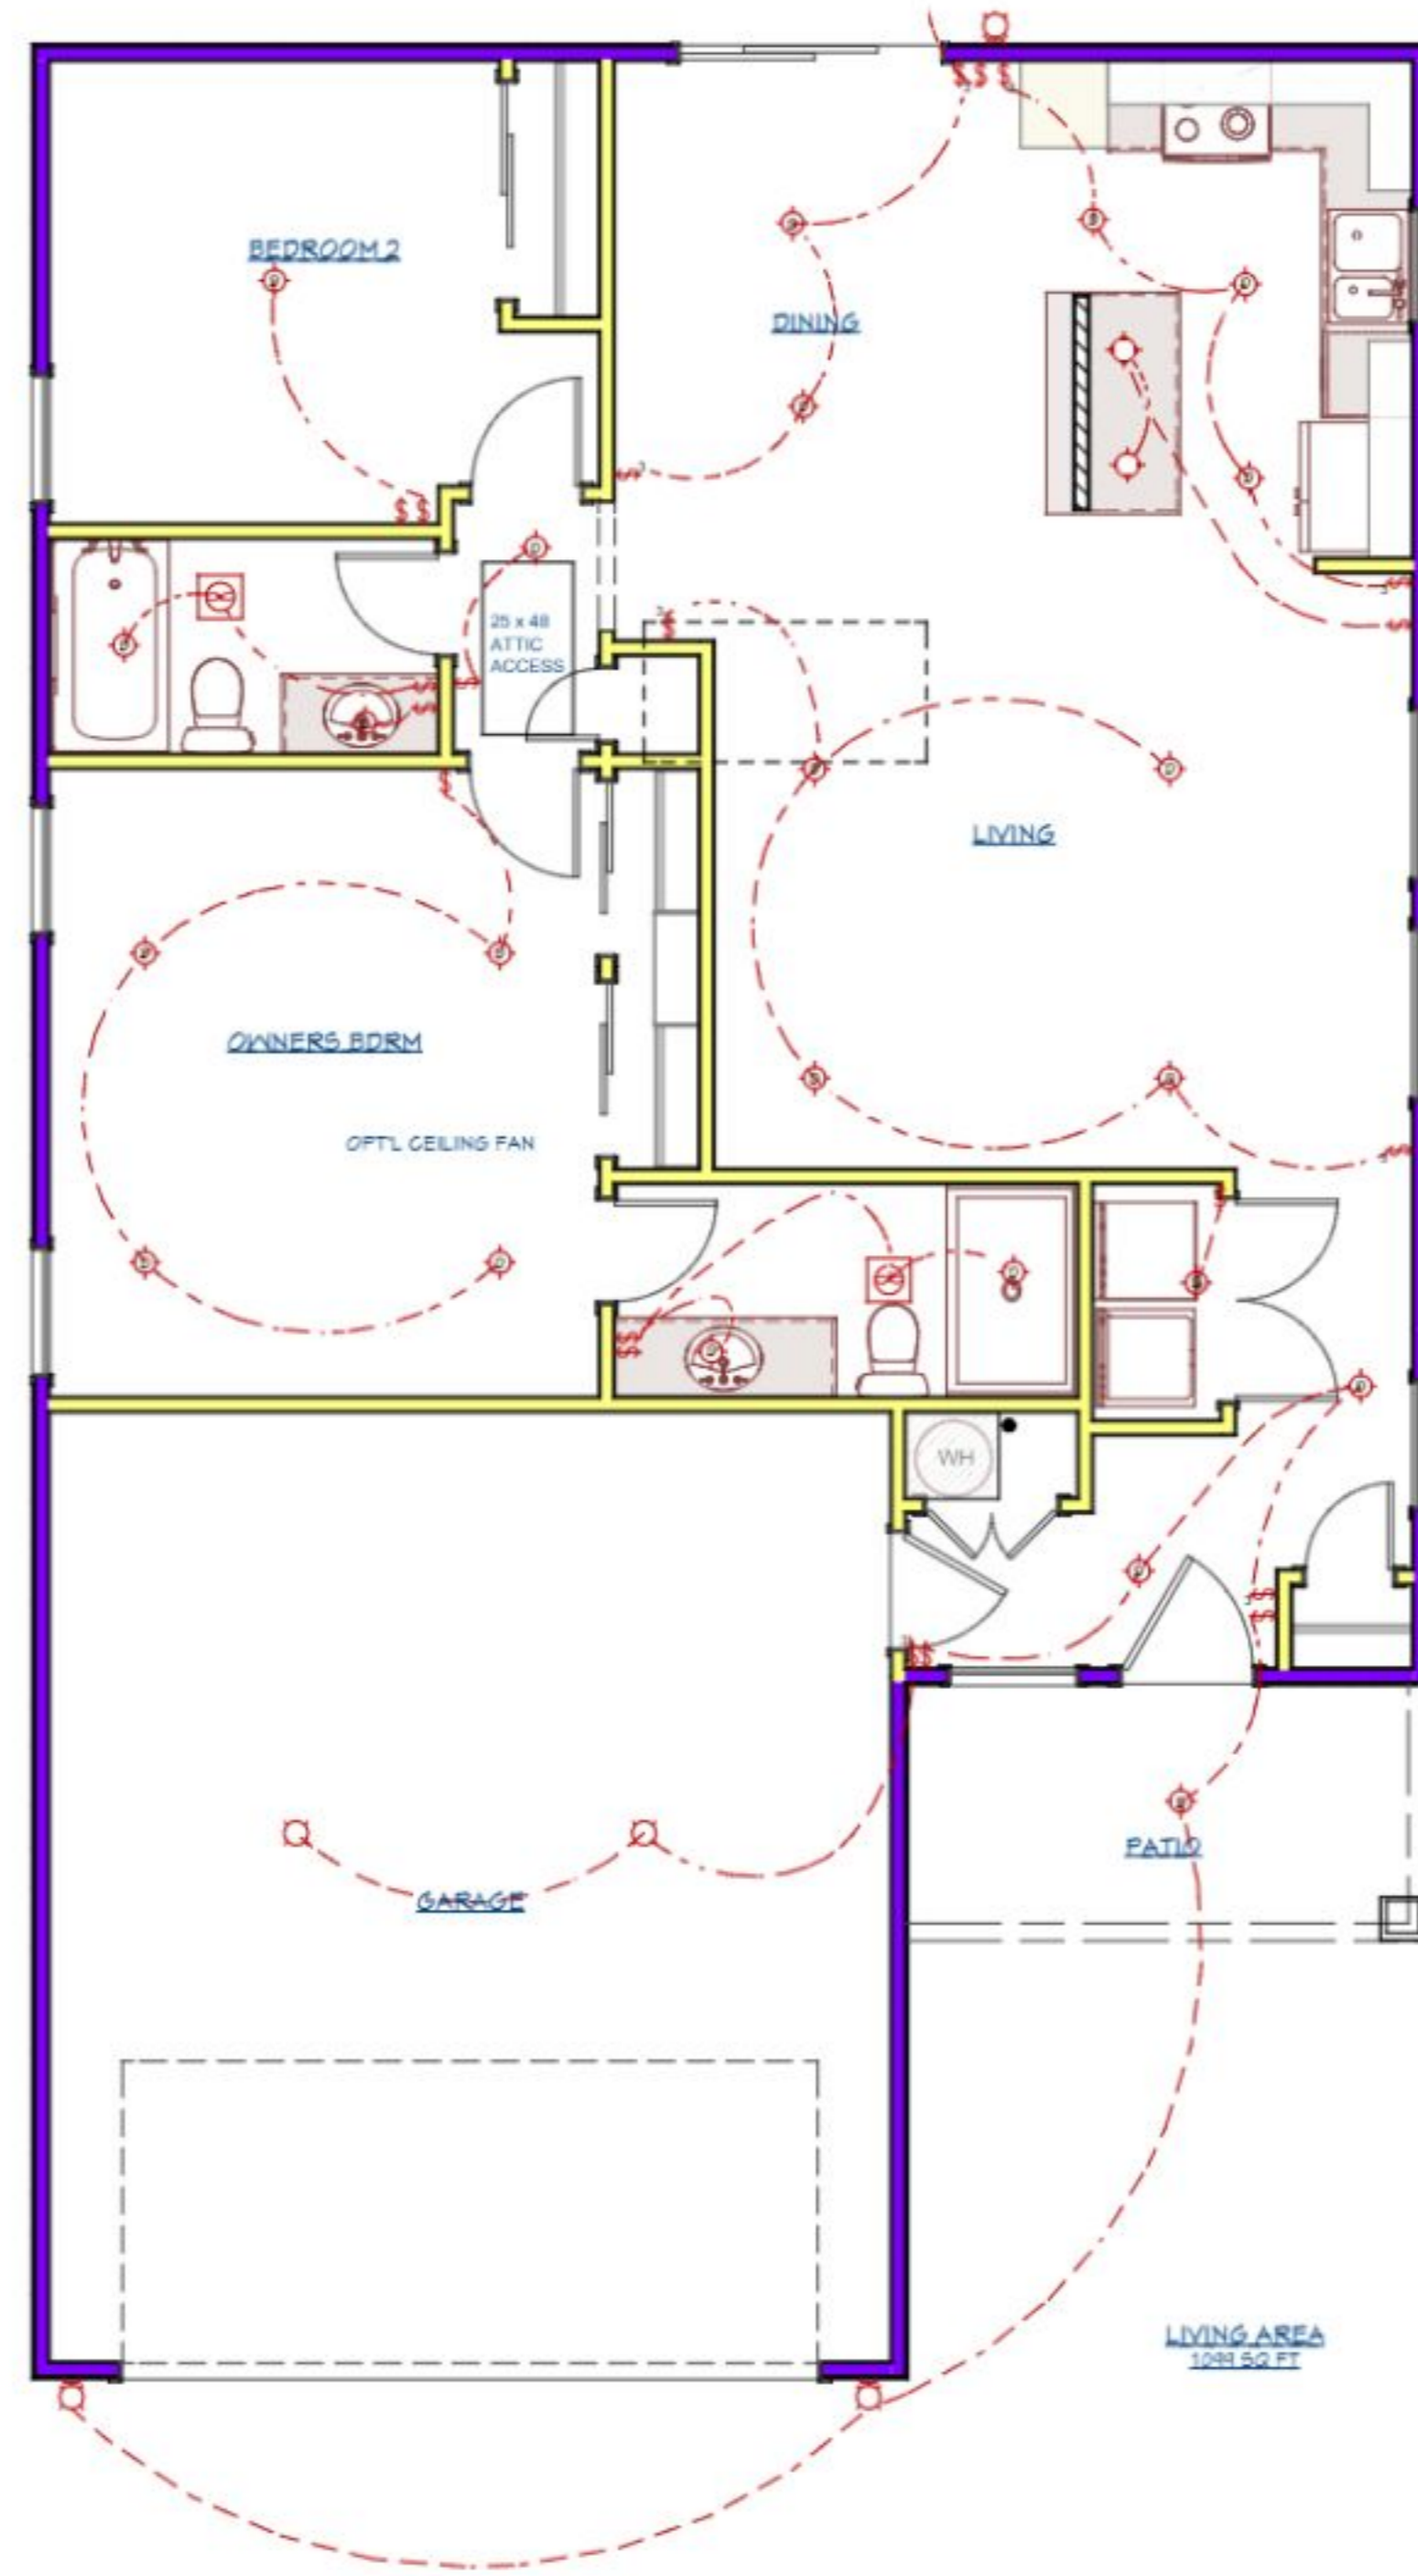

NO.	DESCRIPTION	BY	DATE

PLAN NOTES:
 THE FOLLOWING PLANS SHALL NOT BE MODIFIED, COPIED, REPRODUCED, OR TRANSMITTED IN ANY MANNER WITHOUT THE EXPRESS WRITTEN AUTHORIZATION OF CHC NEPH-HOHES, INC. NO WARRANTY SHALL BE MADE FOR 100% ACCURACY. These are not a representation to the buyer or anyone else as to the quality or value of the construction in the event of a discrepancy between these drawings and the actual construction, the subcontractors shall be controlling.

ELECTRICAL

SHEET DESCRIPTION:

Legal Add: ENTER ADDRESS
 Com Add: ENTER ADDRESS
 Job Num: ENTER JOB #
 Subdivision: ENTER SUBDIVISION

DATE:

4/14/2025

SCALE:

SHEET:

A-9

BUYER _____

BUYER _____

DATE

BY

DESCRIPTION

NO.

PLAN NOTES:

THE FOLLOWING PLANS SHALL NOT BE MODIFIED, COPIED, REPRODUCED, OR TRANSMITTED IN ANY FORM OR BY ANY MEANS, ELECTRONIC OR MECHANICAL, INCLUDING PHOTOCOPYING, RECORDING, OR BY ANY INFORMATION STORAGE AND RETRIEVAL SYSTEM, WITHOUT THE WRITTEN PERMISSION OF CHC NEPHROSES, INC. NO WARRANTY SHALL BE MADE FOR 100% ACCURACY. Plans are not a representation to the buyer or anyone else as to the quality or value of the construction. In the event of a discrepancy between these drawings and the selected specifications, the specifications shall be controlling.

SHEET DESCRIPTION:

CABINET LAYOUT

Legal Add: ENTER ADDRESS
Com Add: ENTER ADDRESS
Job Num: ENTER JOB #
Subdivision: ENTER SUBDIVISION

DATE:

4/14/2025

SCALE:

SHEET:

A-10

BUYER _____

BUYER _____