



MIDWEST HOME BUILDERS
 8020 E CENTRAL AVE.
 WICHITA KS
 PH: 316-491-0176
 MIDWESTHOMEBUILDERS.COM

1

CUSTOMER: SIENA BASE, ELEVATIONS & STRUCTURAL OPTIONS
 COMMON ADDRESS: XXXX



MODEL: SIENA BASE & OPTIONS

LEGAL ADDRESS: XXX

COPYRIGHT

THESE DRAWINGS ARE THE PROPRIETARY WORK PRODUCT AND PROPERTY OF MIDWEST HOME BUILDERS. DEVELOPED FOR THE EXCLUSIVE USE OF MIDWEST HOME BUILDERS. USE OF THESE DRAWINGS AND CONCEPTS CONTAINED THEREIN WITHOUT THE WRITTEN PERMISSION OF MIDWEST HOME BUILDERS IS PROHIBITED AND MAY SUBJECT YOU TO A CLAIM FOR DAMAGES FROM USER.

REVISION TABLE			
NUMBER	DATE	REVISED BY	DESCRIPTION
1	3/27/2024	CLINT MILLER	PLAN TO LAYOUT

BUYER _____

BUYER _____

Copyright 2025

NO.	DESCRIPTION	BY	DATE

PLAN NOTES:
 THE FOLLOWING PLANS SHALL NOT BE MODIFIED, COPIED OR REPRODUCED, SOLD OR ANY OTHER FORM OF USE WITHOUT THE EXPRESSED WRITTEN AUTHORIZATION OF MIDWEST HOME BUILDERS. NO GUARANTEE SHALL BE MADE BY MIDWEST HOME BUILDERS. THESE DRAWINGS OR PLANS ARE NOT A REPRESENTATION TO THE BUYER OR ANYONE ELSE AS TO THE QUALITY OR NATURE OF THE CONSTRUCTION. IN THE EVENT OF A DISCREPANCY BETWEEN THESE DRAWINGS AND THE SELECTIONS/OPERATIONS, THE SELECTIONS/OPERATIONS SHALL BE GOVERNING.

SHEET DESCRIPTION:
TITLE PAGE

Legal Add: ENTER ADDRESS
 Com Add: ENTER ADDRESS
 Job Num: ENTER JOB #
 Subdivision: ENTER SUBDIVISION

DATE:
 9/15/2025

SCALE:

SHEET:

A-1



SIENA CLASSIC



SIENA MODERN COUNTRY



SIENA PRAIRIE

NO.	DESCRIPTION	BY	DATE

PLAN NOTES:
 THE FOLLOWING PLANS SHALL NOT BE MODIFIED, COPIED OR REPRODUCED, SOLD OR ANY OTHER FORM OF USE WITHOUT THE EXPRESSED WRITTEN AUTHORIZATION OF HUNTER HOMEBUILDERS. NO GUARANTEE SHALL BE MADE BY HUNTER HOMEBUILDERS OR PLANS ARE NOT A REPRESENTATION TO THE BUYER OR ANYONE ELSE AS TO THE QUALITY OR NATURE OF THE CONSTRUCTION. IN THE EVENT OF A DISCREPANCY BETWEEN THESE DRAWINGS AND THE SELECTIONS/ SPECIFICATIONS, THE SELECTIONS/SPECIFICATIONS SHALL BE GOVERNING.

SHEET DESCRIPTION:
ELEVATIONS

Legal Add: ENTER ADDRESS
 Com Add: ENTER ADDRESS
 Job Num: ENTER JOB #
 Subdivision: ENTER SUBDIVISION

DATE:
 9/15/2025


SCALE:

SHEET:


A-2

BUYER _____

BUYER _____

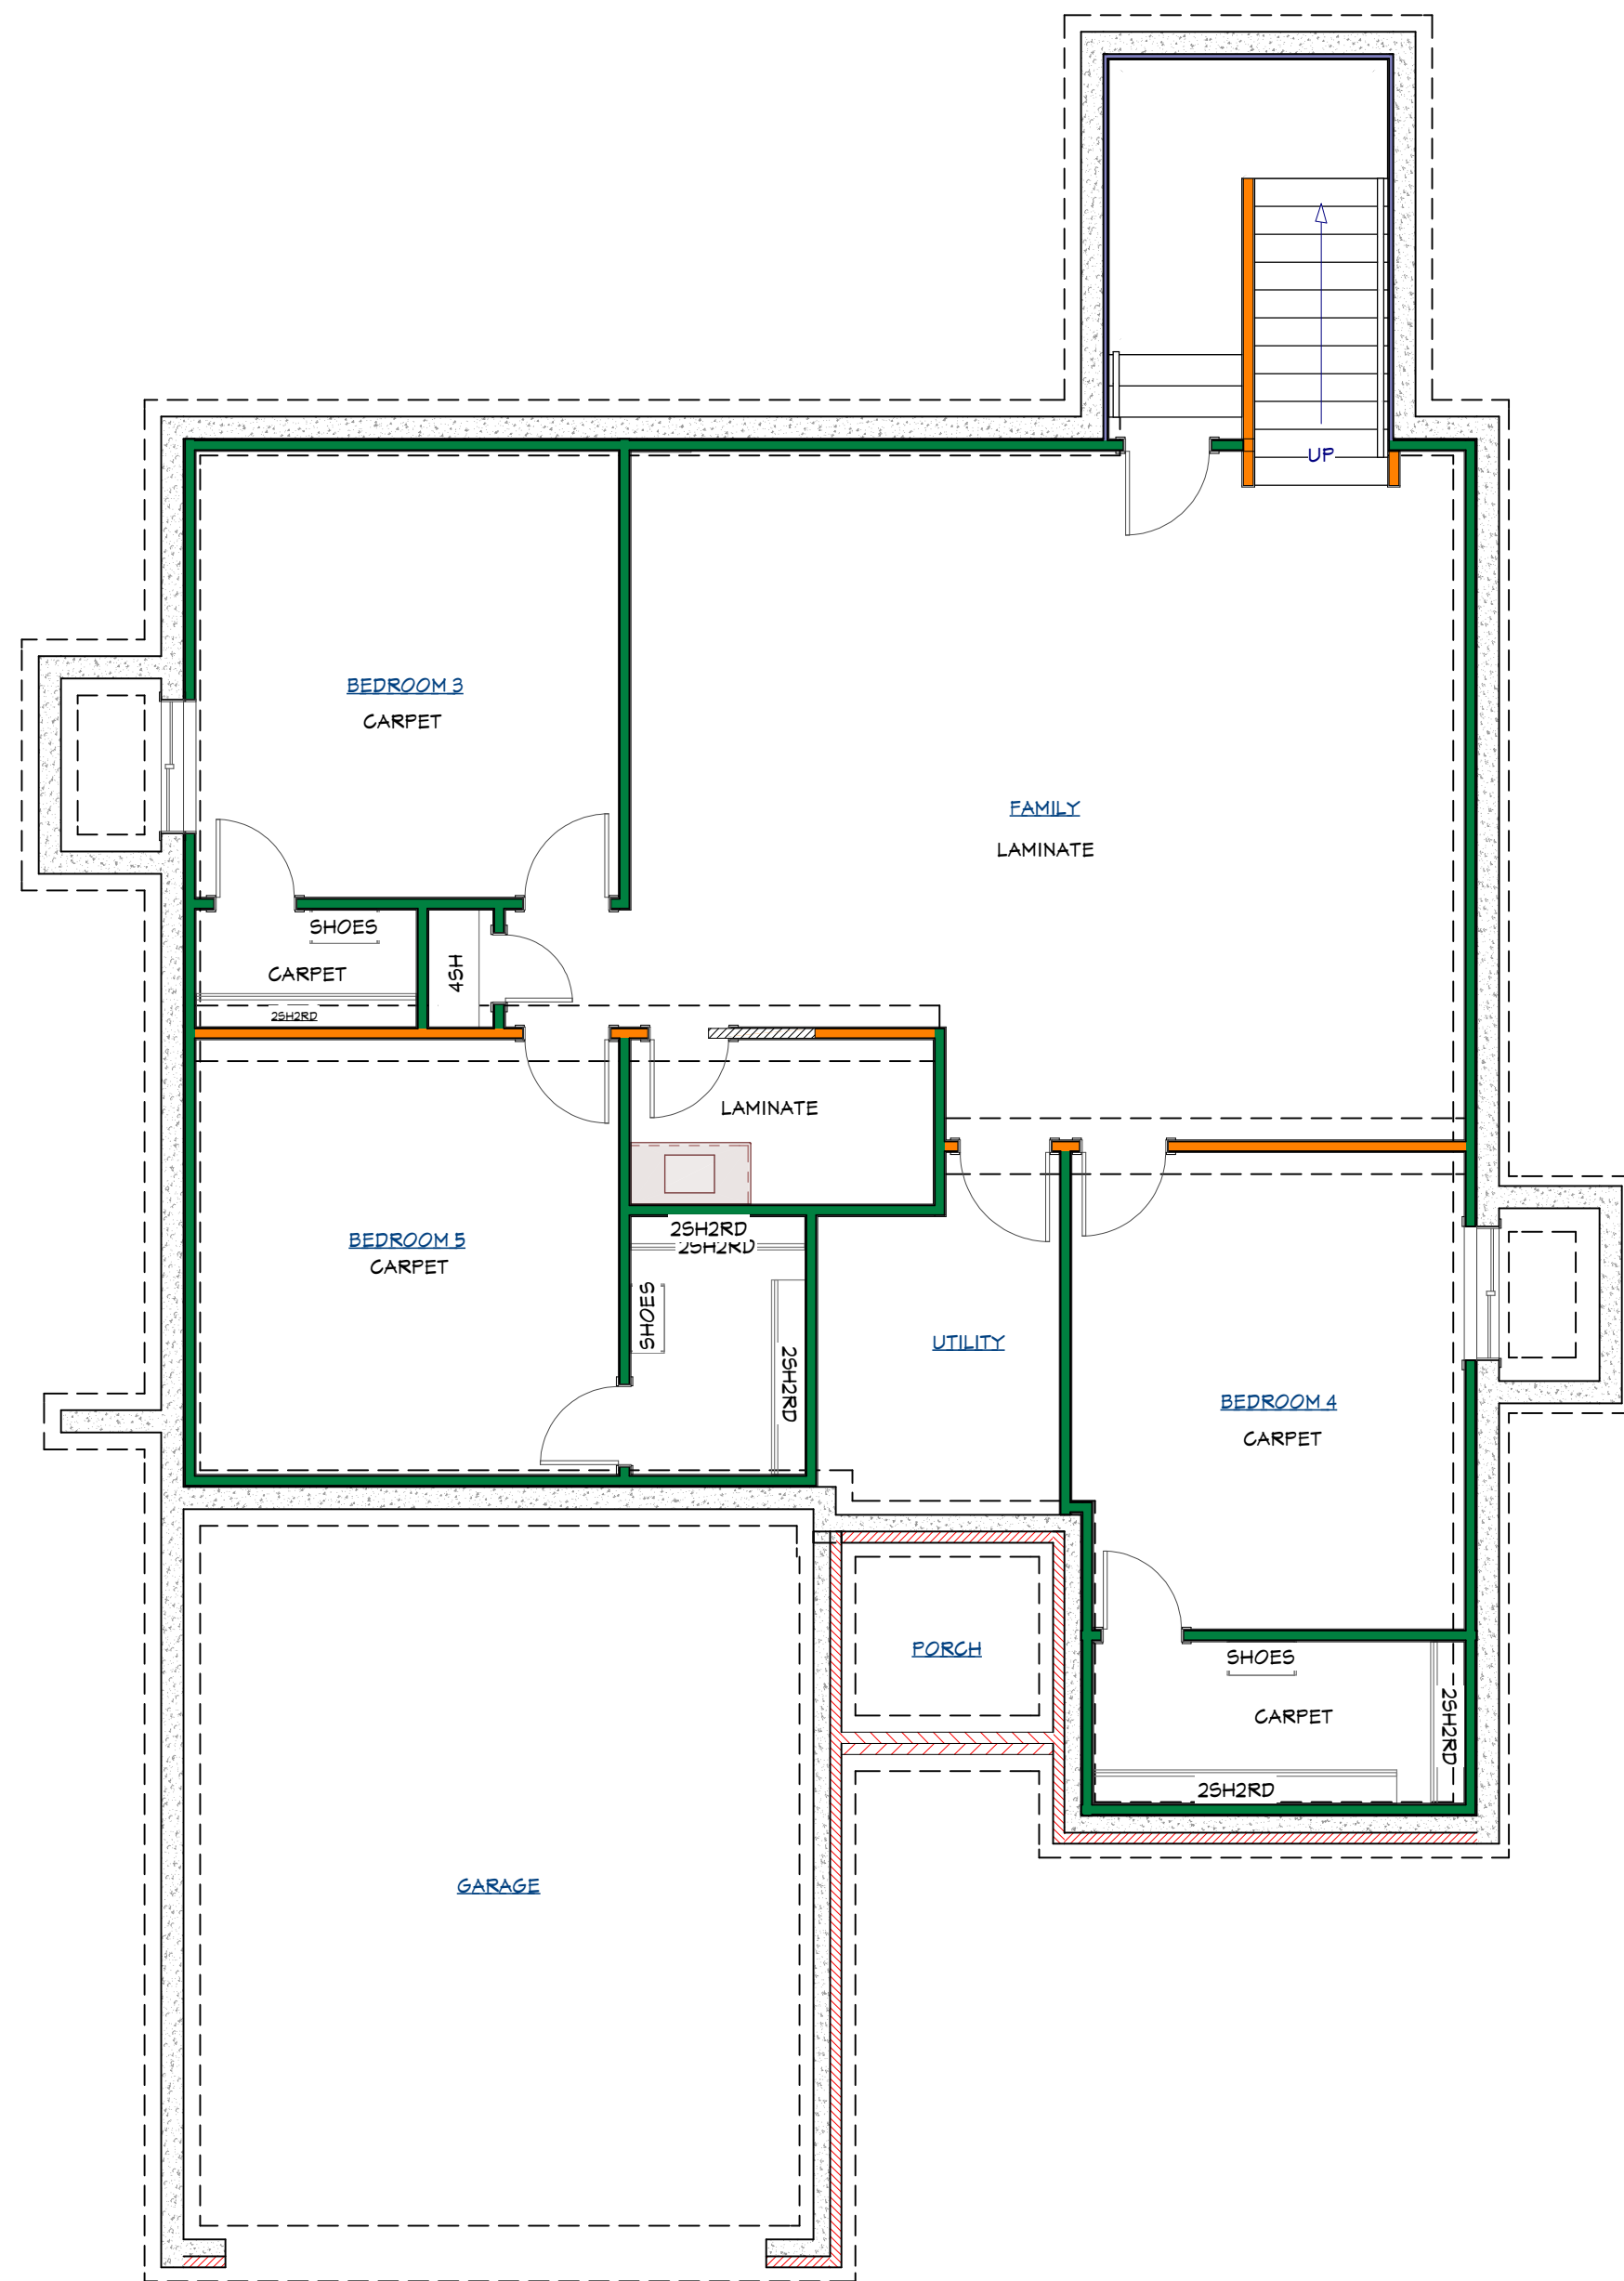

MAIN FLOOR FULL

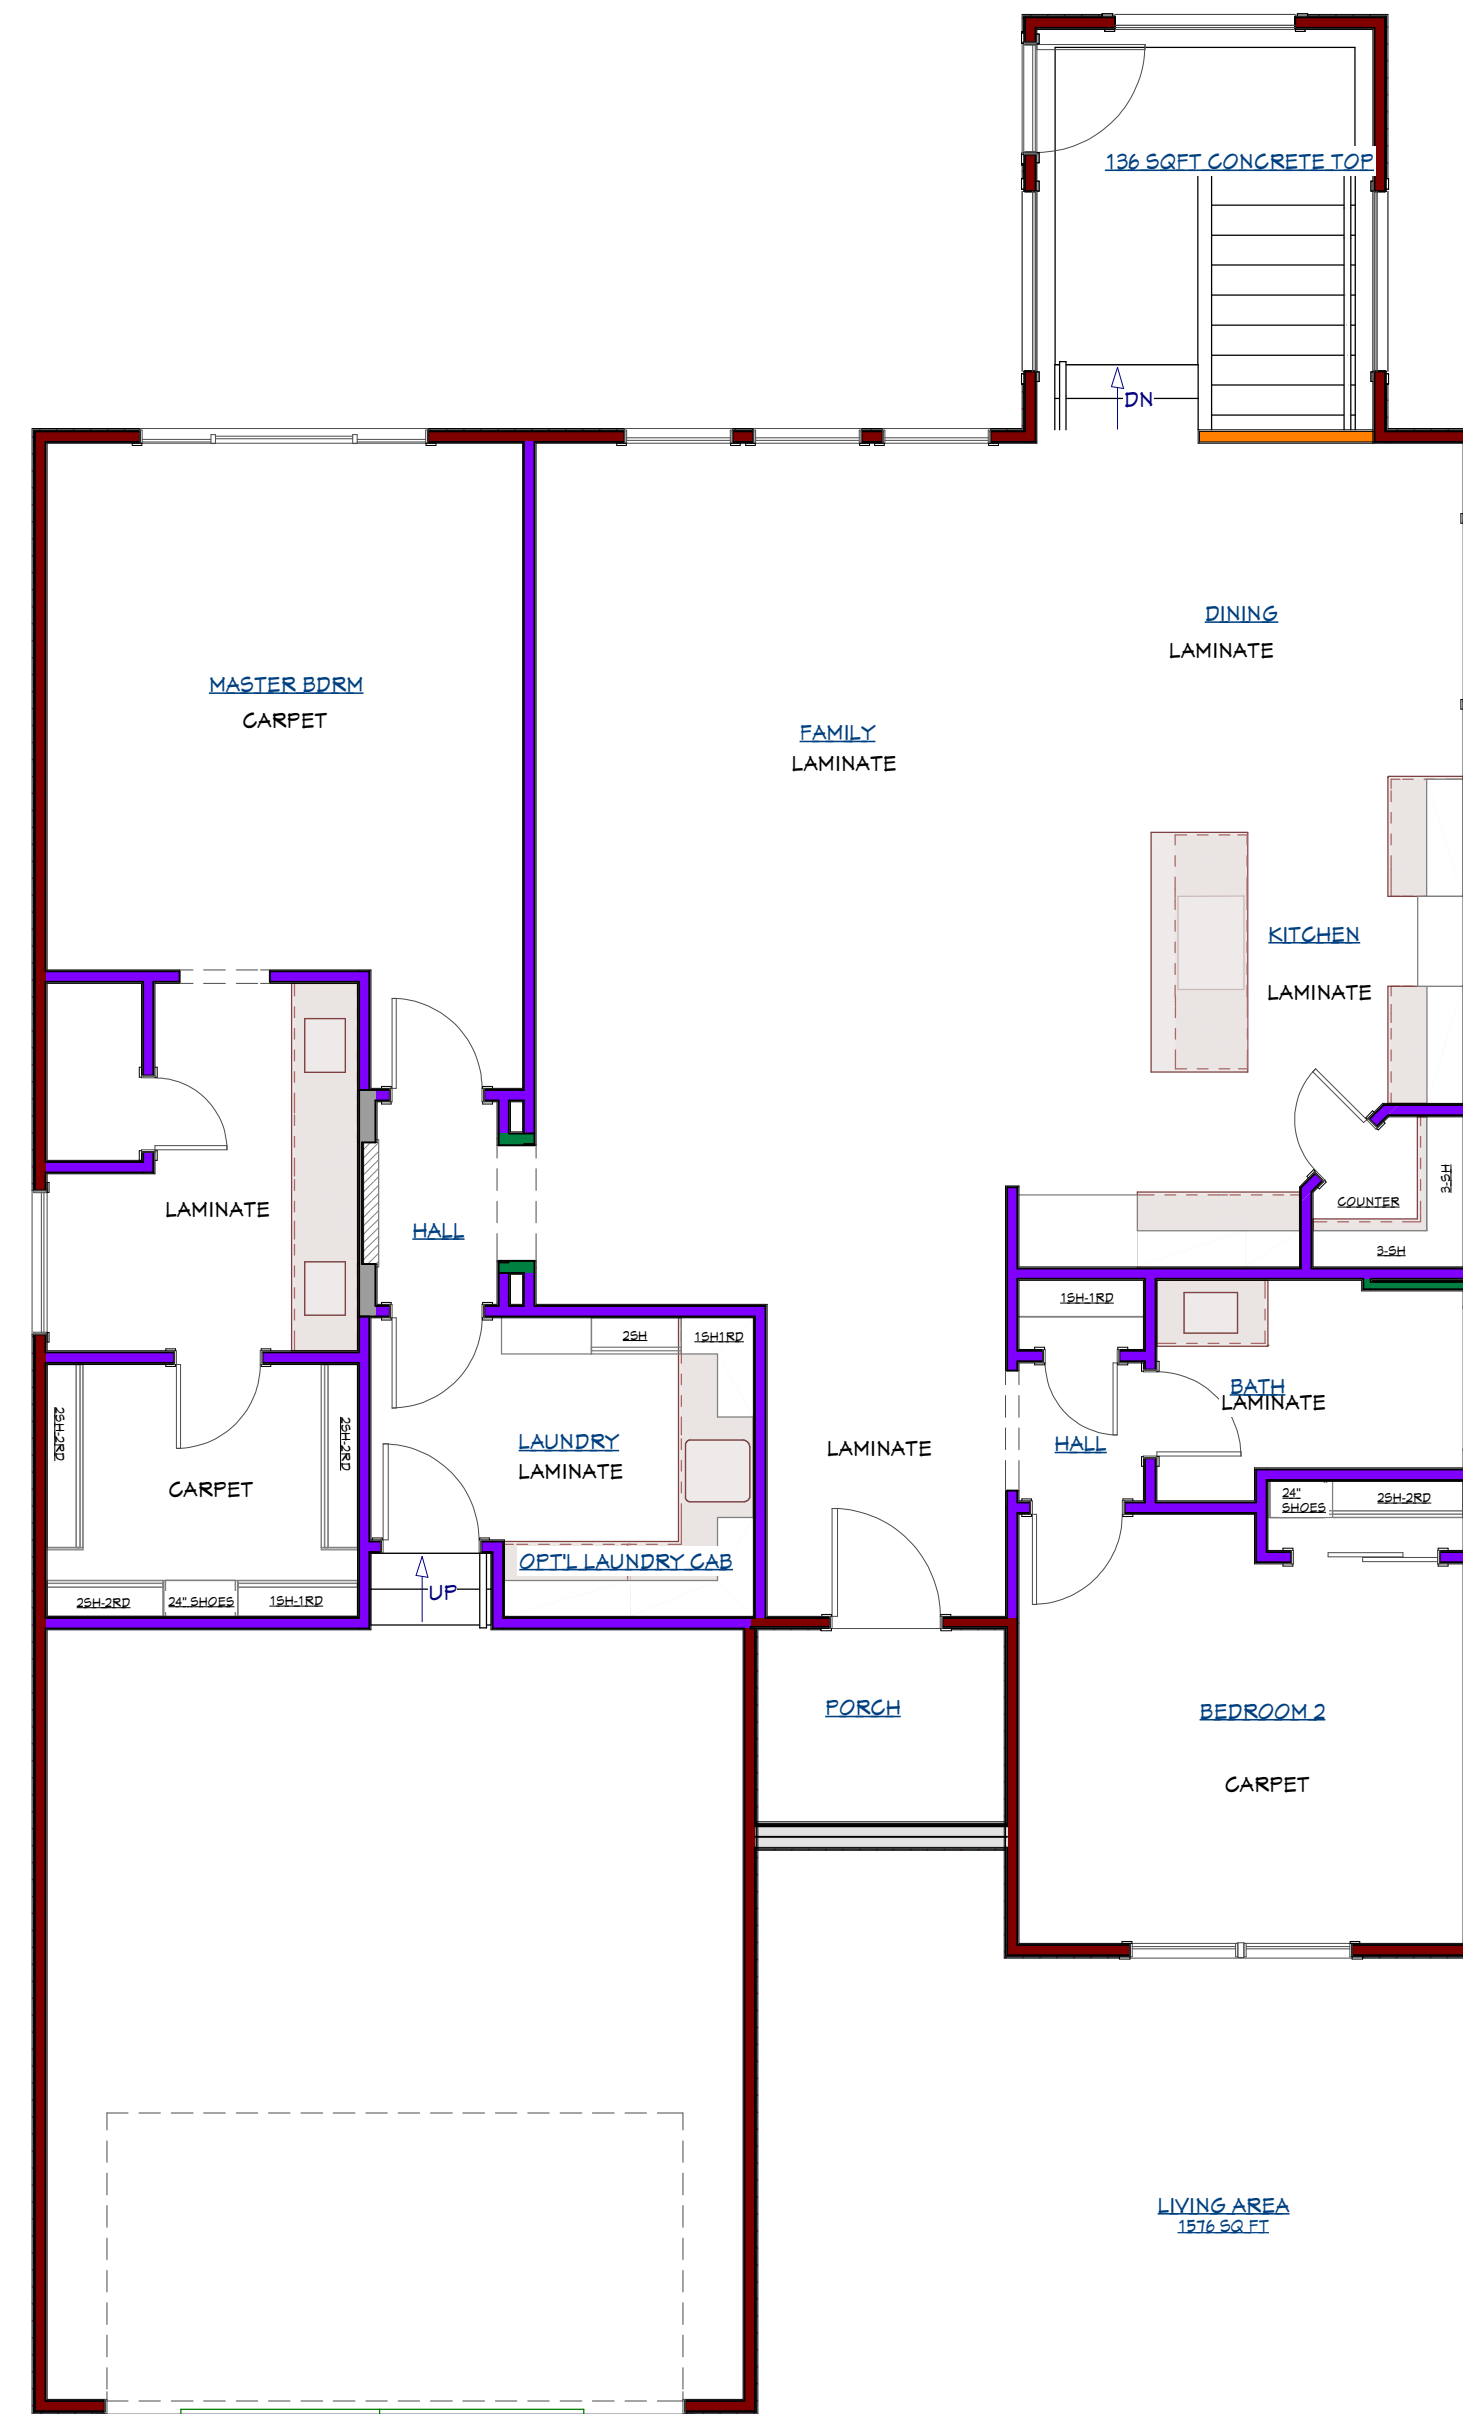

BASEMENT FULL FINISH

BUYER

BUYER

Copyright 2025

NO. DESCRIPTION BY DATE

PLAN NOTES:
THE FOLLOWING PLANS SHALL NOT BE MODIFIED, COPIED OR REPRODUCED, SOLD OR ANY OTHER FORM OF USE WITHOUT THE EXPRESSED WRITTEN AUTHORIZATION OF HUNTER HOMEBUILDERS. NO GUARANTEE SHALL BE MADE BY HUNTER HOMEBUILDERS OR PLANS ARE NOT A REPRESENTATION TO THE BUYER OR ANYONE ELSE AS TO THE QUALITY OR NATURE OF THE CONSTRUCTION. IN THE EVENT OF A DISCREPANCY BETWEEN THESE DRAWINGS AND THE SELECTIONS/ORDERS, THE SELECTIONS/ORDERS SHALL BE GOVERNING.

SHEET DESCRIPTION:
**CLOSETS
FLOORING**

Legal Add: ENTER ADDRESS
Com Add: ENTER ADDRESS
Job Num: ENTER JOB #
Subdivision: ENTER SUBDIVISION

DATE:
9/15/2025


SCALE:

SHEET:

A-11



FRONT

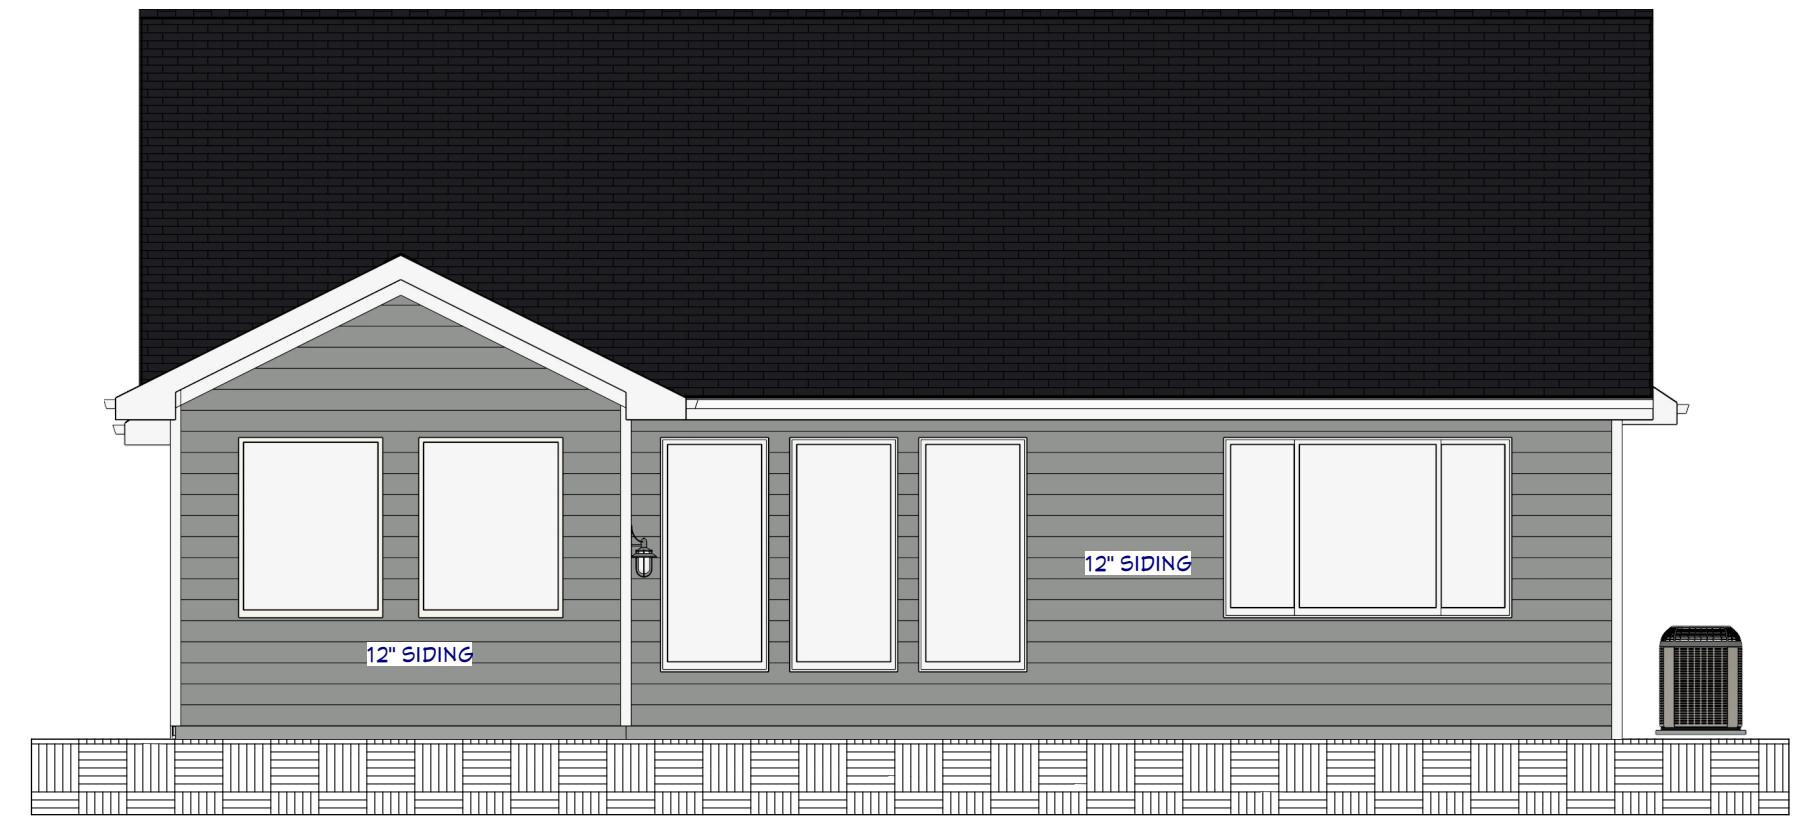

REAR



LEFT



RIGHT

NO.	DESCRIPTION	BY	DATE

PLAN NOTES:
 THE FOLLOWING PLANS SHALL NOT BE MODIFIED, COPIED OR REPRODUCED, SOLD OR ANY OTHER FORK OR USE WITHOUT THE EXPRESSED WRITTEN AUTHORIZATION OF THE ARCHITECT. NO WARRANTIES SHALL BE MADE BY THE ARCHITECT FOR THE QUALITY OF THE WORK OR THE RESULTS THEREOF. THESE DRAWINGS OR PLANS ARE NOT A REPRESENTATION TO THE BUYER OR ANYONE ELSE AS TO THE QUALITY OR NATURE OF THE CONSTRUCTION. IN THE EVENT OF A DISCREPANCY BETWEEN THESE DRAWINGS AND THE REALITY OF THE CONSTRUCTION, THE ARCHITECT'S DRAWINGS SHALL BE GOVERNING.

SHEET DESCRIPTION:
CLASSIC ELEVATION

Legal Add: ENTER ADDRESS
 Com Add: ENTER ADDRESS
 Job Num: ENTER JOB #
 Subdivision: ENTER SUBDIVISION

DATE:
 9/15/2025

SCALE:

SHEET:

A-13

BUYER _____


BUYER _____

FULL FOUNDATION

14



FRONT

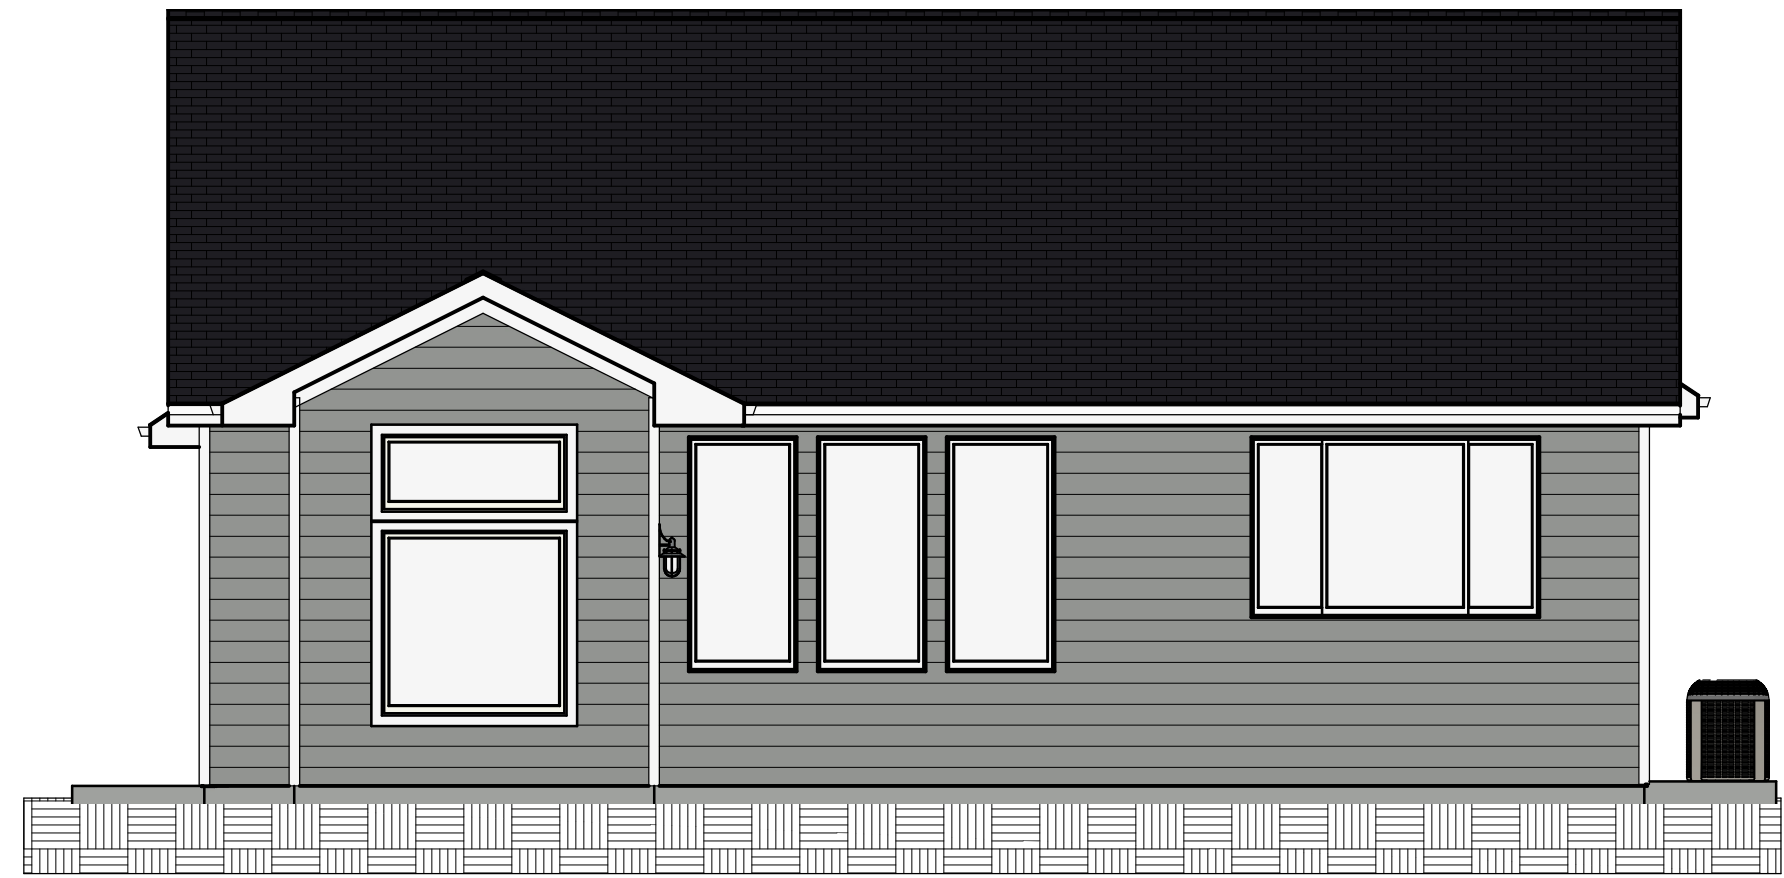

REAR



LEFT



RIGHT

NO.	DESCRIPTION	BY	DATE

PLAN NOTES:
 THE FOLLOWING PLANS SHALL NOT BE MODIFIED, COPIED OR REPRODUCED, SOLD OR ANY OTHER FORM OF USE WITHOUT THE EXPRESSED WRITTEN AUTHORIZATION OF HORNBY HOMEBUILDERS. NO GUARANTEE SHALL BE MADE BY HORNBY HOMEBUILDERS OR PLANS ARE NOT A REPRESENTATION TO THE BUYER OR ANYONE ELSE AS TO THE QUALITY OR NATURE OF THE CONSTRUCTION. IN THE EVENT OF A DISCREPANCY BETWEEN THESE DRAWINGS AND THE SELECTIONS/OPERATIONS, THE SELECTIONS/OPERATIONS SHALL BE GOVERNING.

SHEET DESCRIPTION:

FULL ELEVATIONS

Legal Add: ENTER ADDRESS
 Com Add: ENTER ADDRESS
 Job Num: ENTER JOB #
 Subdivision: ENTER SUBDIVISION

DATE:

9/15/2025

SCALE:

SHEET:

A-14

BUYER _____

BUYER _____

VIEWOUT FOUNDATION

15




FRONT



REAR



LEFT

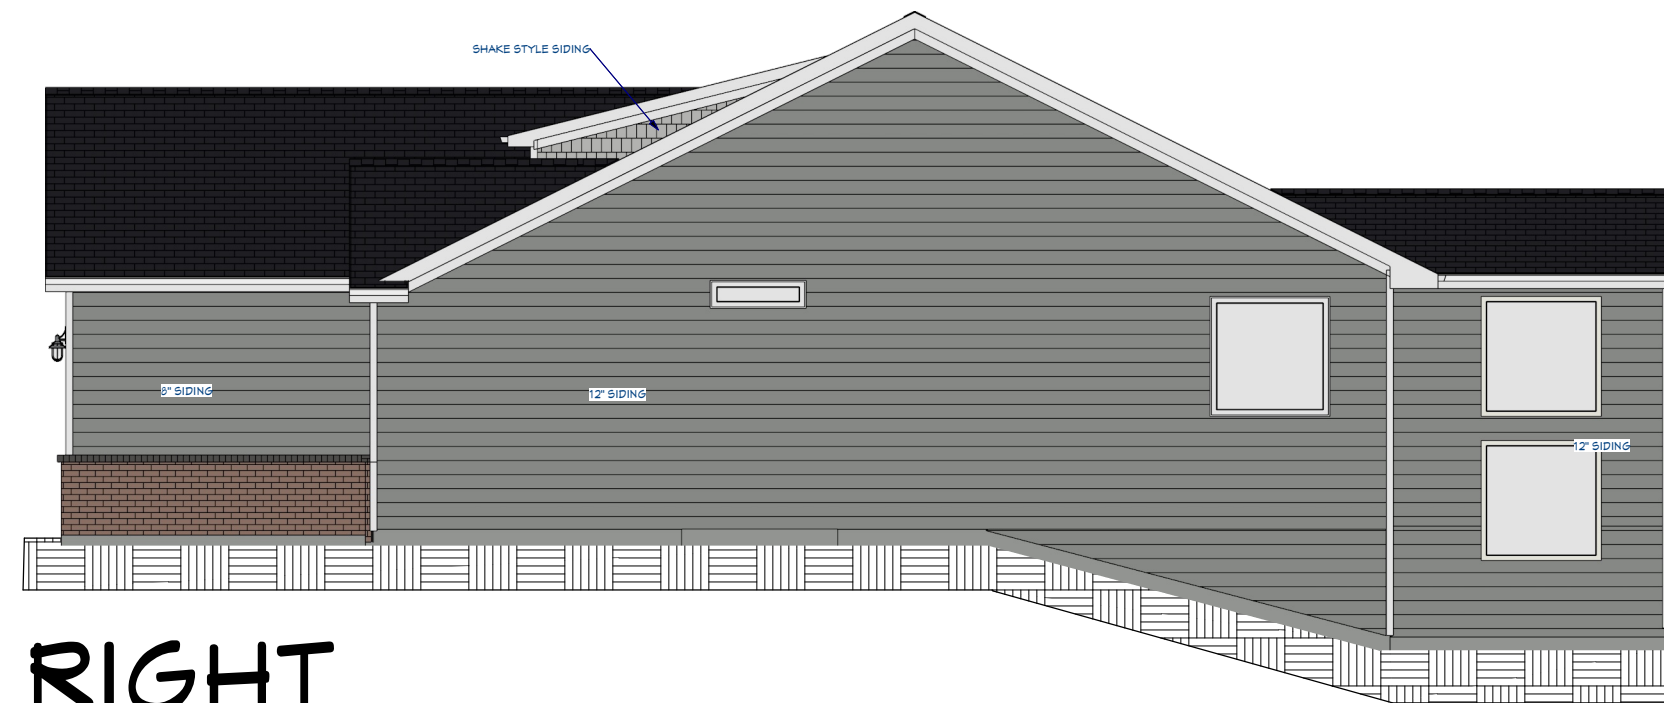

RIGHT

NO.	DESCRIPTION	BY	DATE

PLAN NOTES:
 THE FOLLOWING PLANS SHALL NOT BE MODIFIED, COPIED OR REPRODUCED, SOLD OR ANY OTHER FORM OF USE WITHOUT THE EXPRESSED WRITTEN AUTHORIZATION OF HUNTER HOMEBUILDERS. NO GUARANTEE SHALL BE MADE BY HUNTER HOMEBUILDERS OR PLANS ARE NOT A REPRESENTATION TO THE BUYER OR ANYONE ELSE AS TO THE QUALITY OR NATURE OF THE CONSTRUCTION. IN THE EVENT OF A DISCREPANCY BETWEEN THESE DRAWINGS AND THE SELECTIONS/OPERATIONS, THE SELECTIONS/OPERATIONS SHALL BE GOVERNING.

SHEET DESCRIPTION:
VIEWOUT ELEVATIONS

Legal Add: ENTER ADDRESS
 Com Add: ENTER ADDRESS
 Job Num: ENTER JOB #
 Subdivision: ENTER SUBDIVISION

DATE:
 9/15/2025



SCALE:

SHEET:

A-15

BUYER _____

BUYER _____

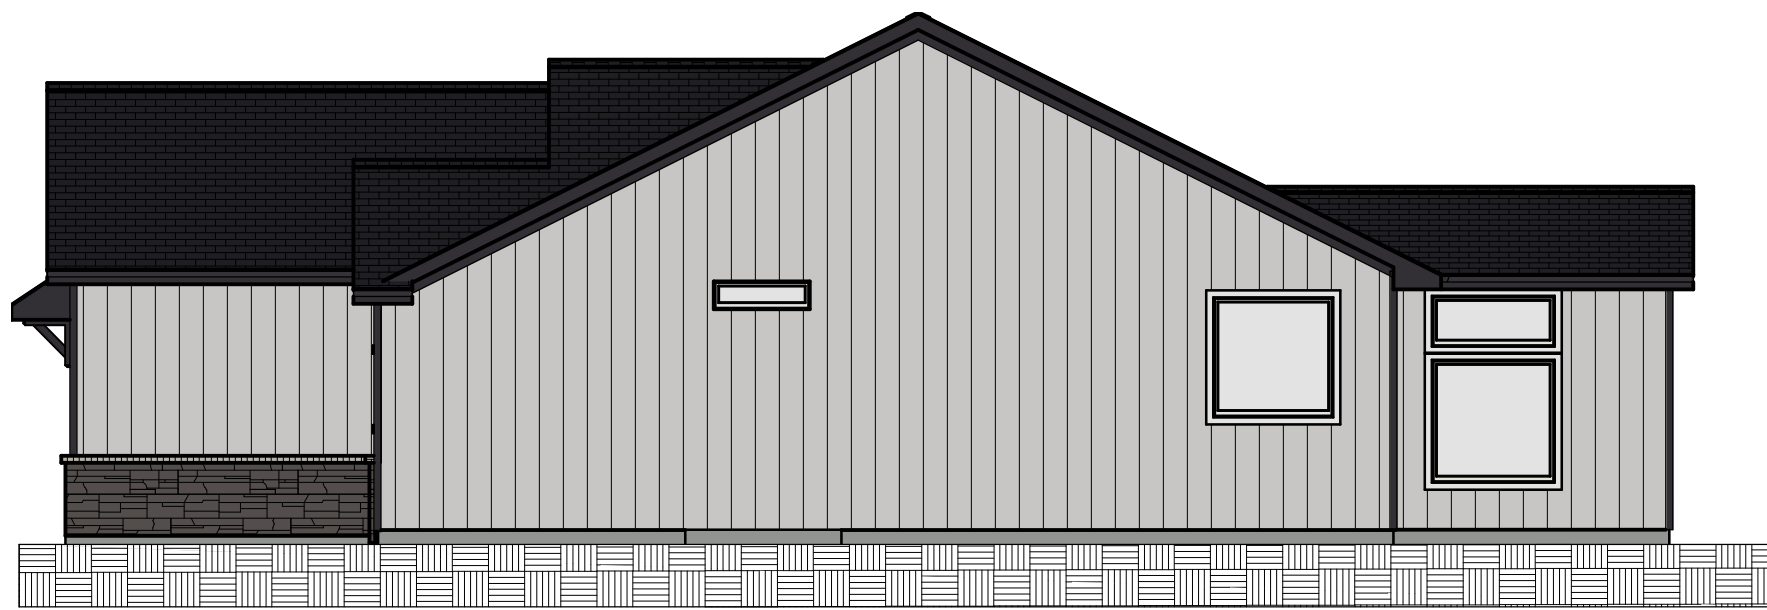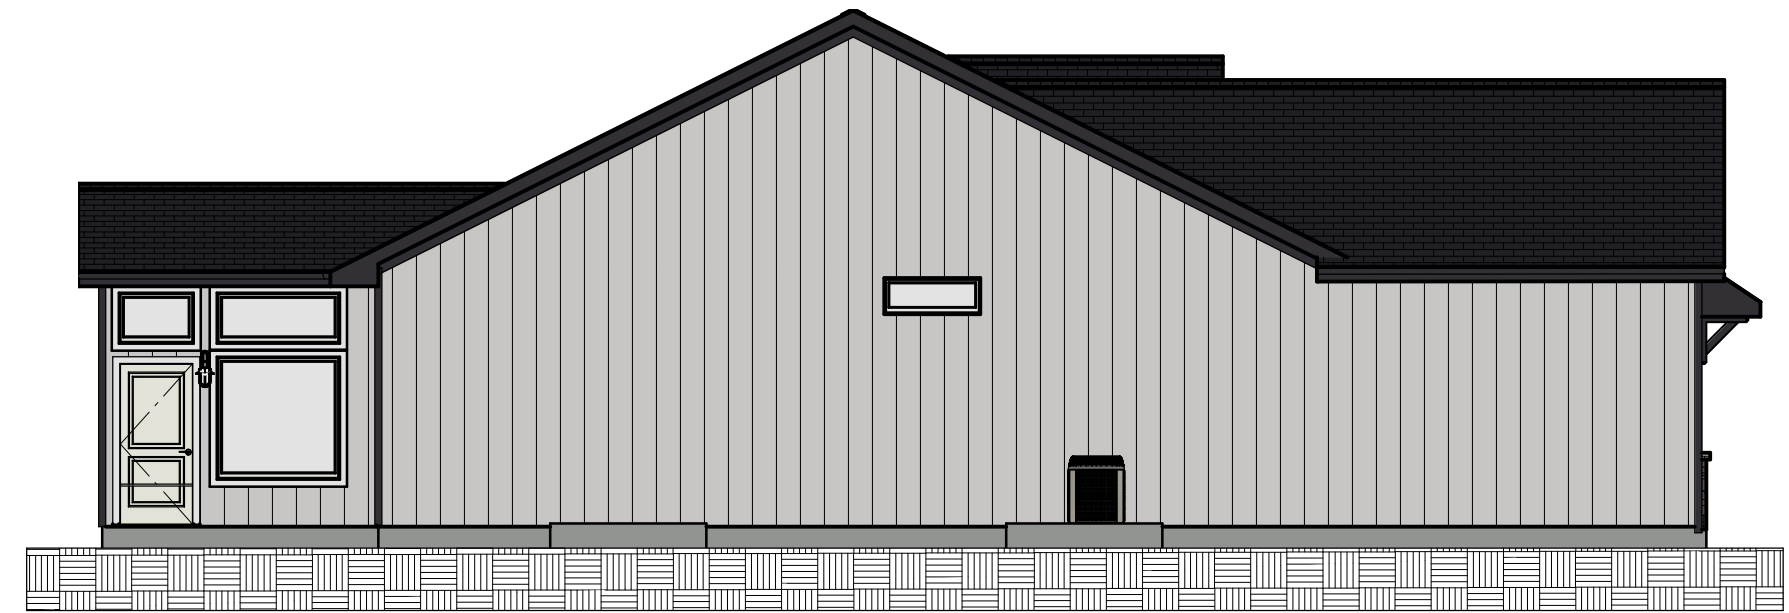

NO.	DESCRIPTION	BY	DATE

PLAN NOTES:
 THE FOLLOWING PLANS SHALL NOT BE MODIFIED, COPIED OR REPRODUCED, SOLD OR ANY OTHER FORM OF USE WITHOUT THE EXPRESSED WRITTEN AUTHORIZATION OF HORNBY HOMEBUILDERS. NO GUARANTEE SHALL BE MADE BY HORNBY HOMEBUILDERS. These Drawings or Plans are not a representation to the buyer or anyone else as to the quality or nature of the construction. In the event of a discrepancy between these drawings and the actual construction, the architect's specifications shall be governing.

SHEET DESCRIPTION:
 MODERN FARMHOUSE
 ELEVATIONS

Legal Add: ENTER ADDRESS
 Com Add: ENTER ADDRESS
 Job Num: ENTER JOB #
 Subdivision: ENTER SUBDIVISION

DATE:

9/15/2025

SCALE:

SHEET:

A-16

BUYER _____


BUYER _____

PRAIRIE

17




FRONT

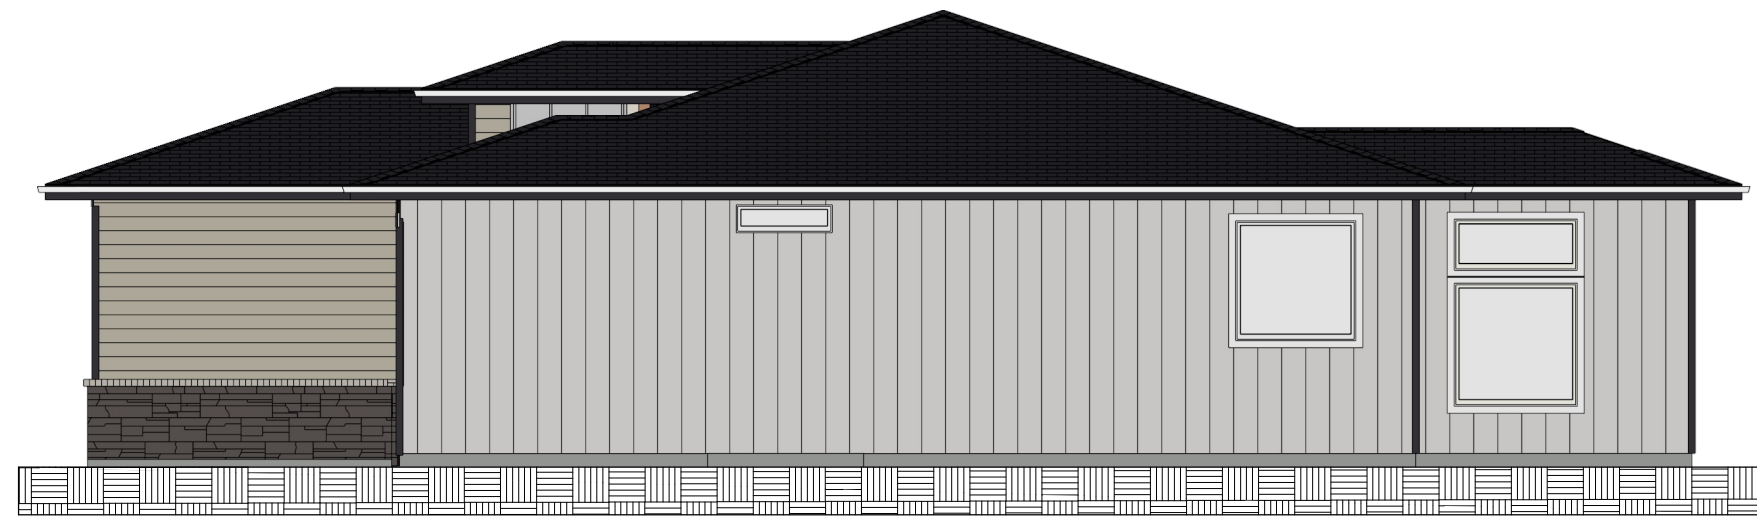

RIGHT



REAR

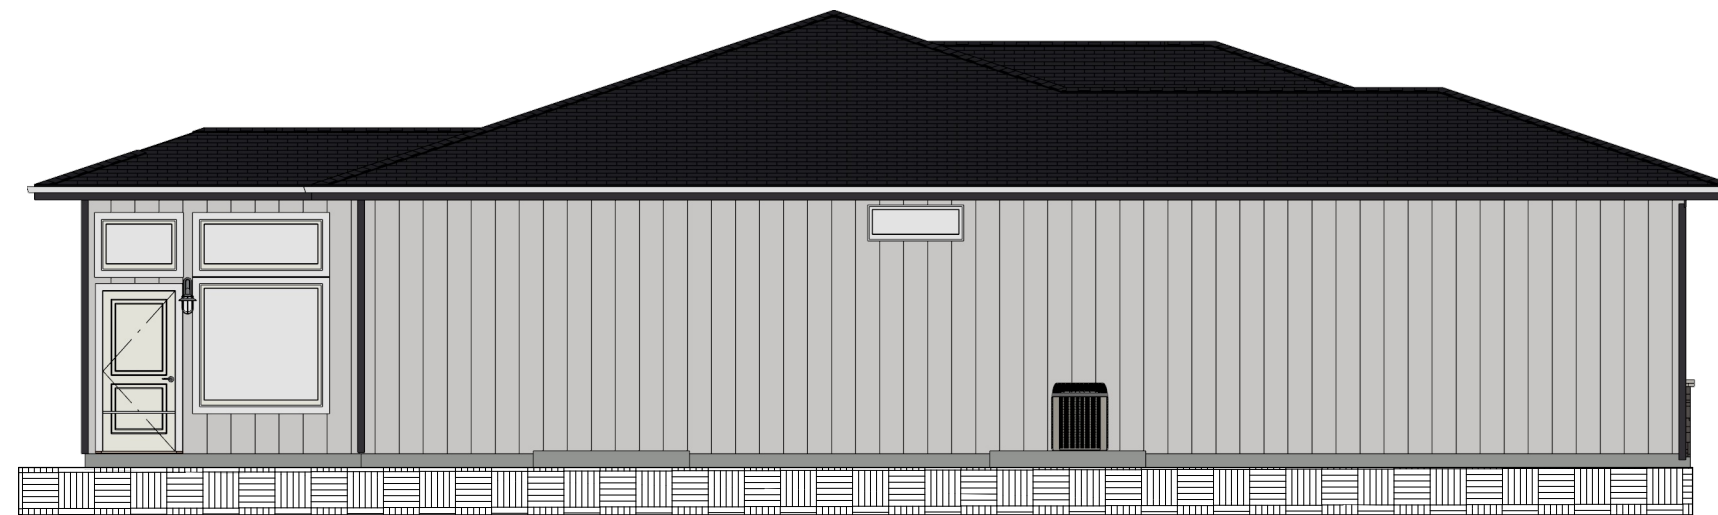

LEFT

NO.	DESCRIPTION	BY	DATE

PLAN NOTES:
 THE FOLLOWING PLANS SHALL NOT BE MODIFIED, COPIED OR REPRODUCED, SOLD OR ANY OTHER FORM OF USE WITHOUT THE EXPRESSED WRITTEN AUTHORIZATION OF MIDWEST HOMEBUILDERS. NO GUARANTEE SHALL BE MADE BY THESE DRAWINGS OR PLANS ARE NOT A REPRESENTATION TO THE BUYER OR ANYONE ELSE AS TO THE QUALITY OR NATURE OF THE CONSTRUCTION. IN THE EVENT OF A DISCREPANCY BETWEEN THESE DRAWINGS AND THE SELECTIONS/OPERATIONS, THE SELECTIONS/OPERATIONS SHALL BE GOVERNING.

SHEET DESCRIPTION:
PRAIRIE ELEVATIONS

Legal Add: ENTER ADDRESS
 Com Add: ENTER ADDRESS
 Job Num: ENTER JOB #
 Subdivision: ENTER SUBDIVISION

DATE:
 9/15/2025



SCALE:

SHEET:

A-17

BUYER _____

BUYER _____

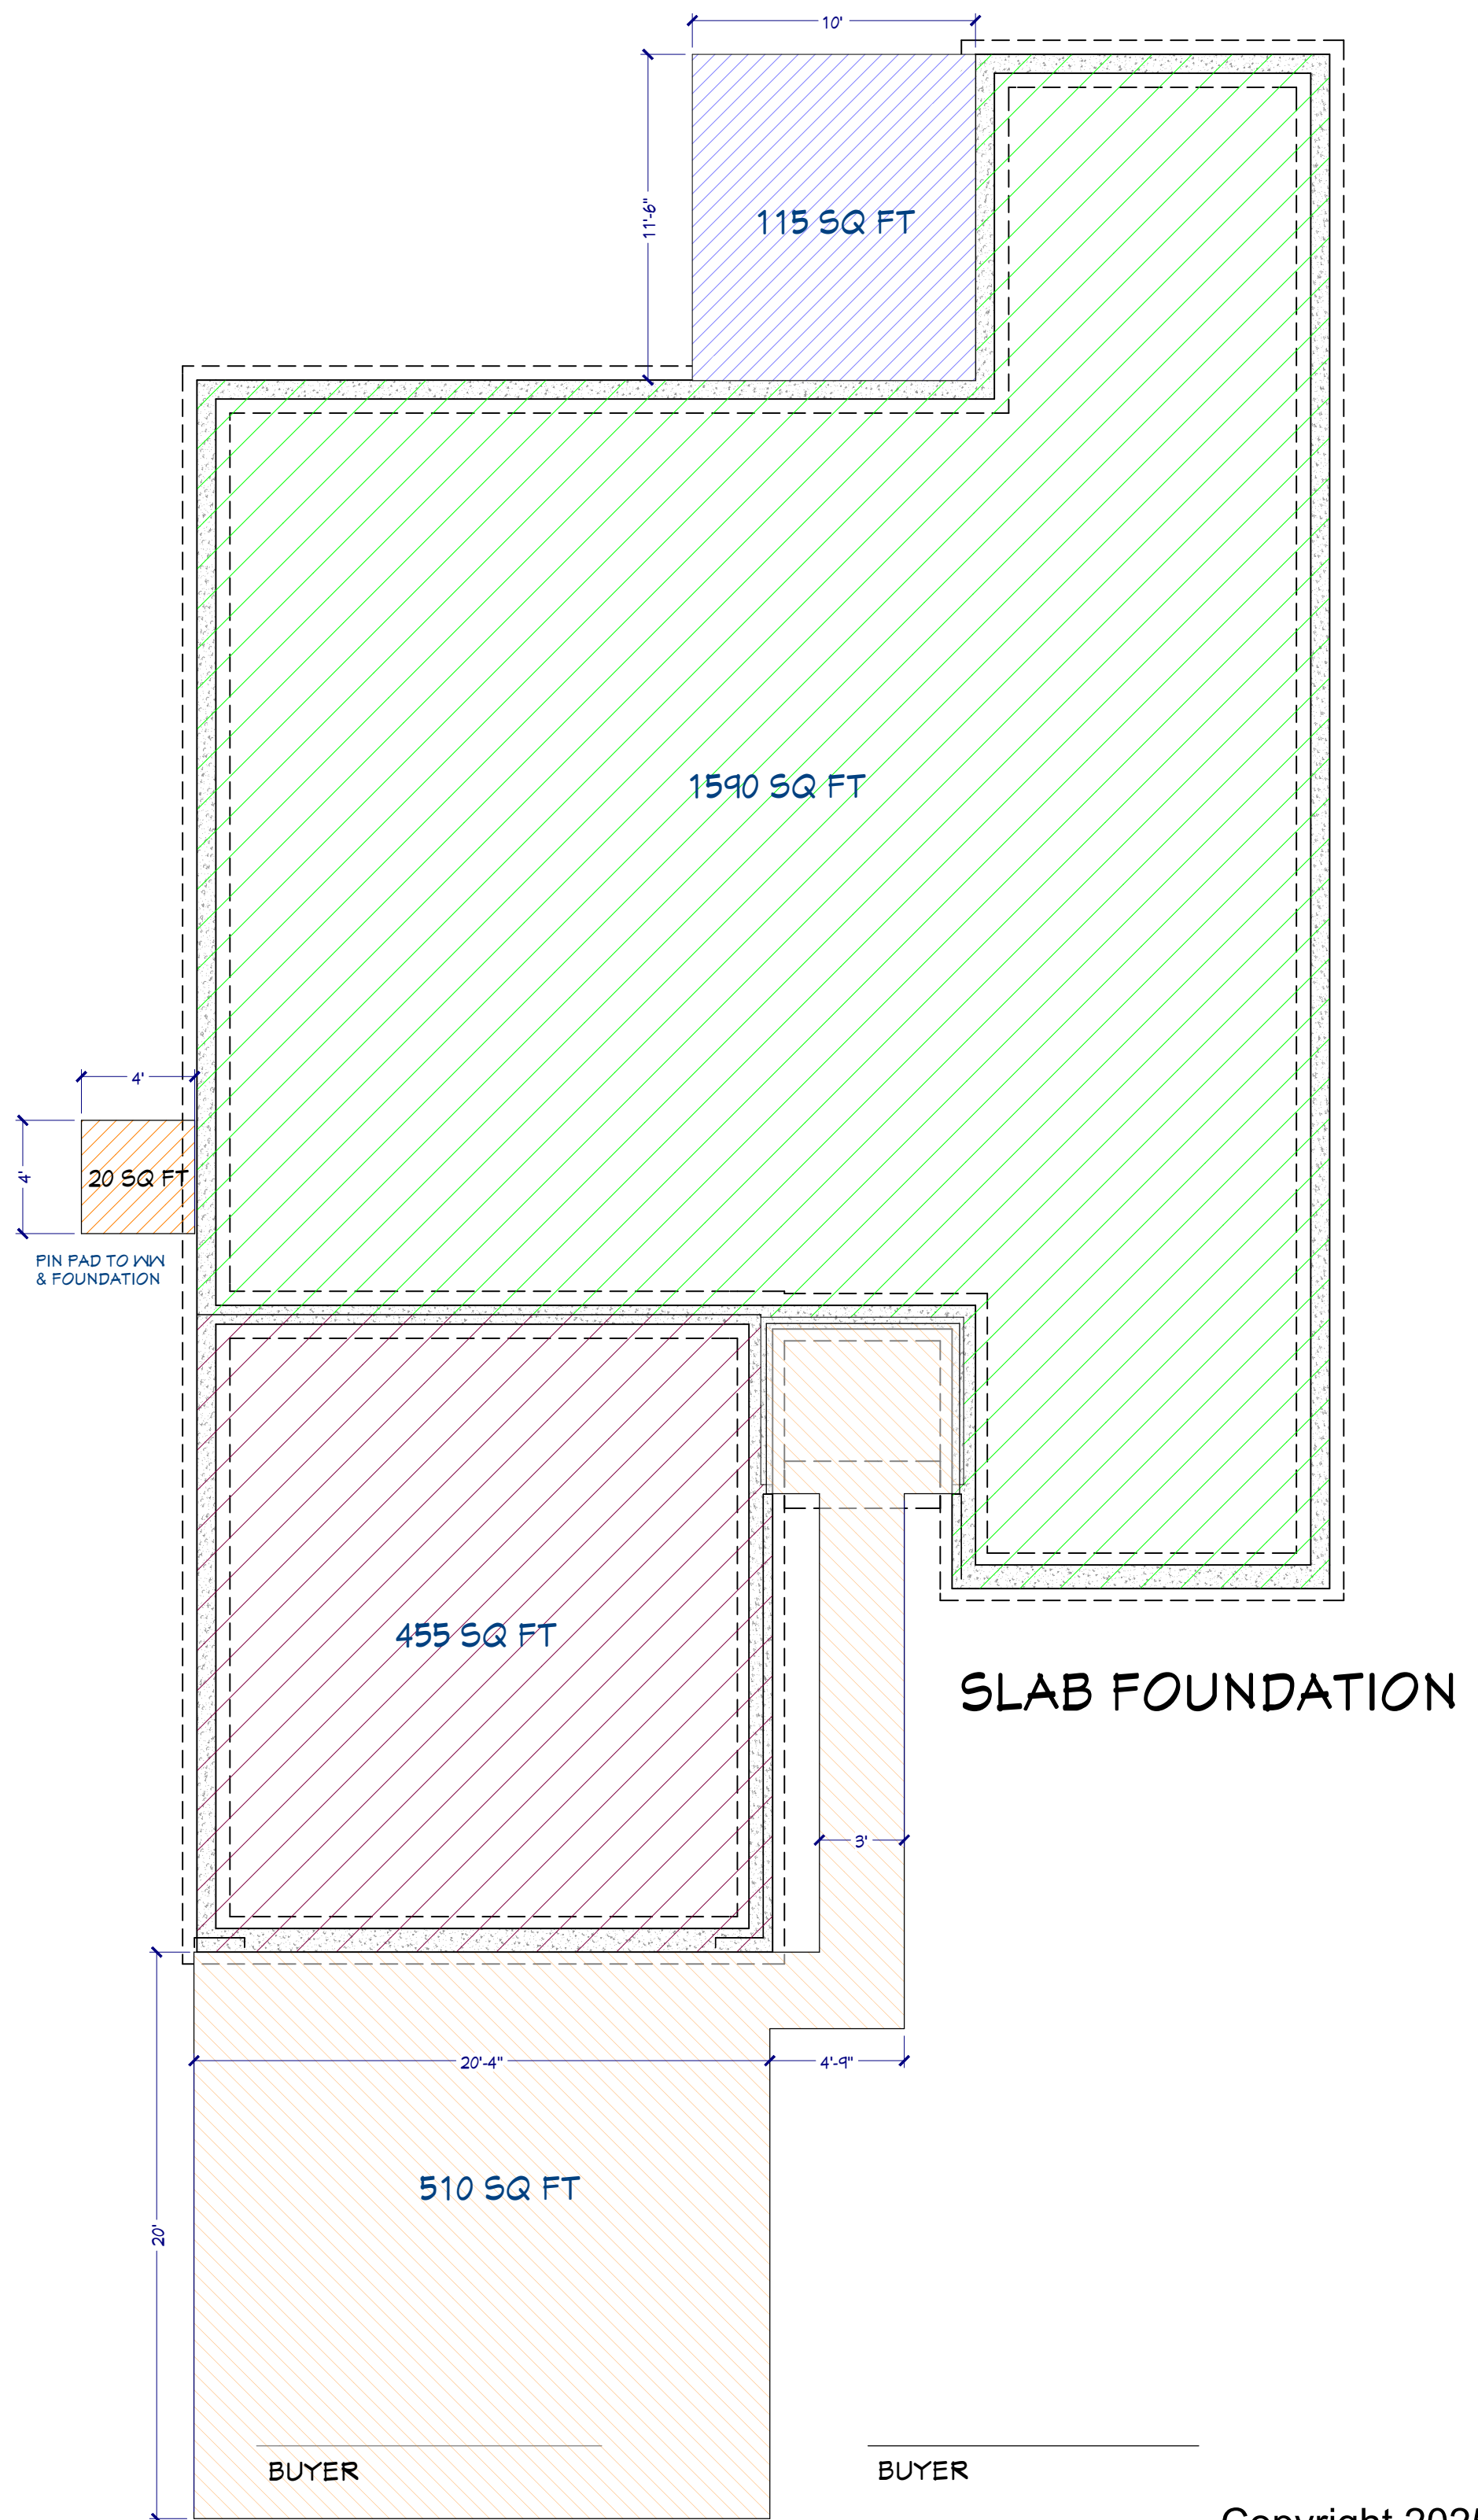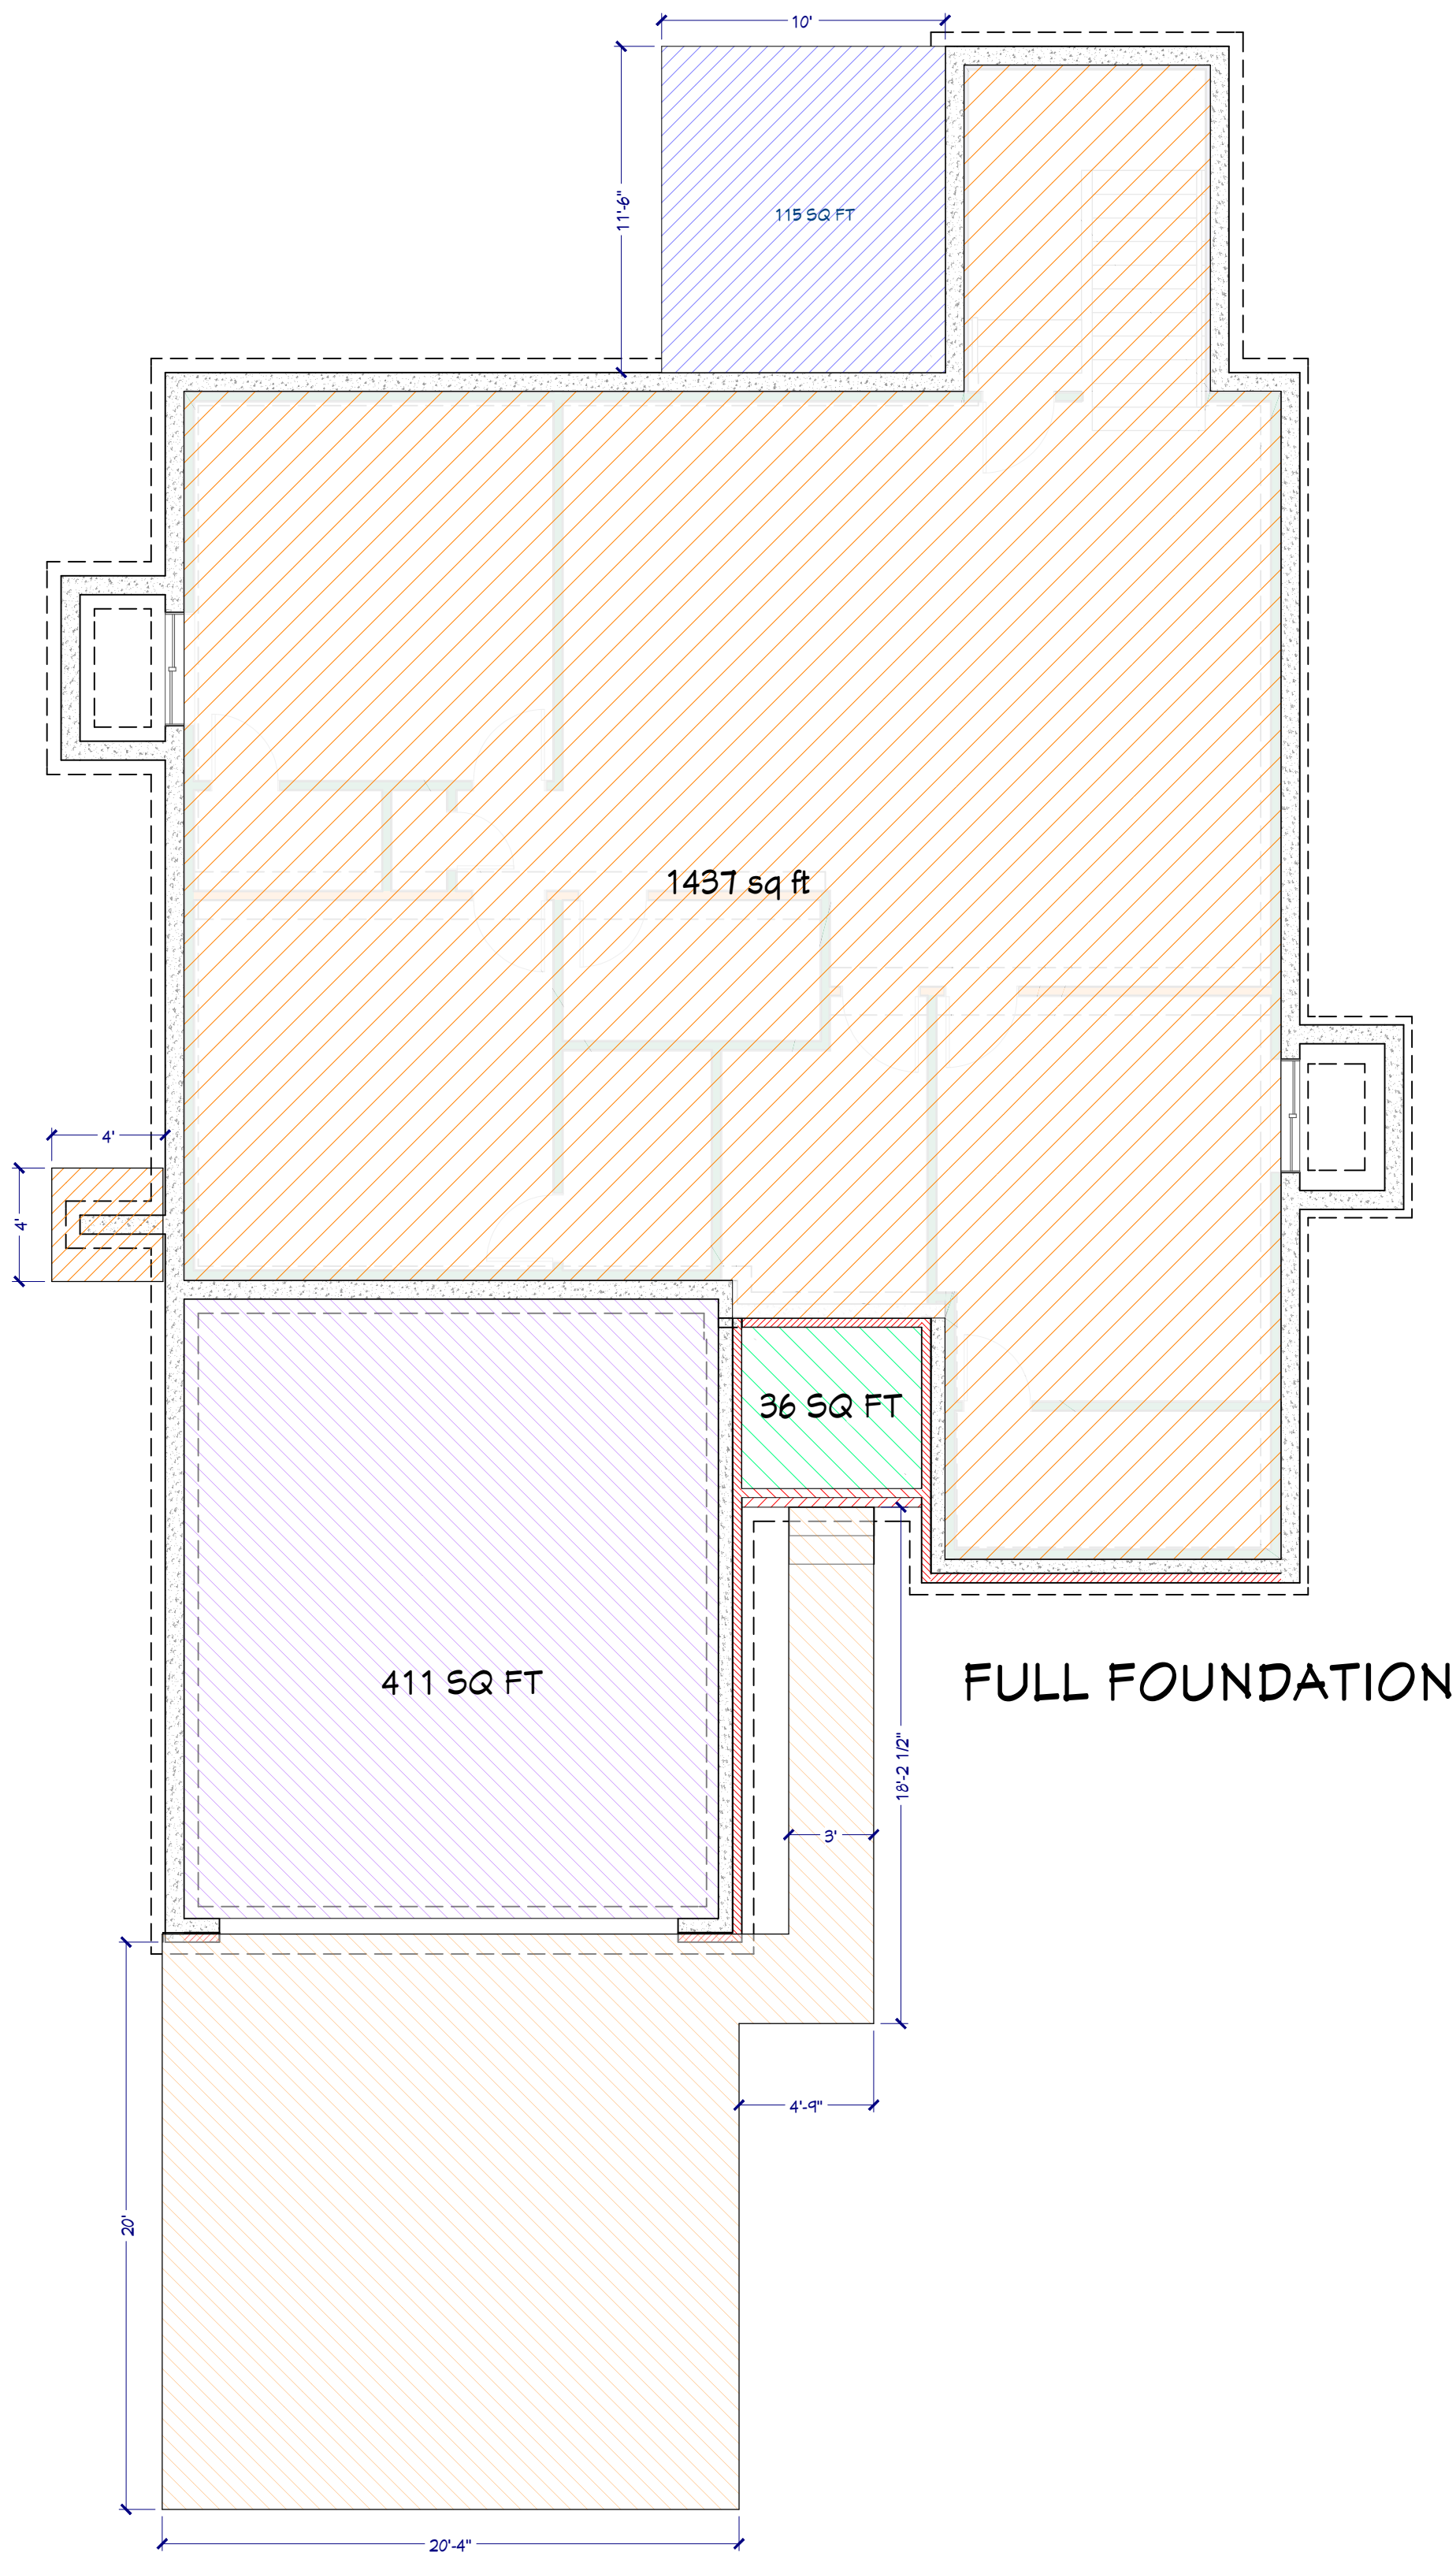

NO.	DESCRIPTION	BY	DATE

PLAN NOTES:
 THE FOLLOWING PLANS SHALL NOT BE MODIFIED, COPIED OR REPRODUCED, SOLD OR ANY OTHER FORM OF USE WITHOUT THE EXPRESSED WRITTEN AUTHORIZATION OF HORNES HOMEBUILDERS. NO GUARANTEE SHALL BE MADE BY THESE DRAWINGS OR PLANS ARE NOT A REPRESENTATION TO THE BUYER OR ANYONE ELSE AS TO THE QUALITY OR NATURE OF THE CONSTRUCTION. IN THE EVENT OF A DISCREPANCY BETWEEN THESE DRAWINGS AND THE REALITY OF THE CONSTRUCTION, THE REALITY SHALL PREVAIL.

SHEET DESCRIPTION:
CONCRETE FLATWORK

Legal Add: ENTER ADDRESS
 Com Add: ENTER ADDRESS
 Job Num: ENTER JOB #
 Subdivision: ENTER SUBDIVISION

DATE:
 9/15/2025

SCALE:

SHEET:




FRONT



RIGHT



LEFT

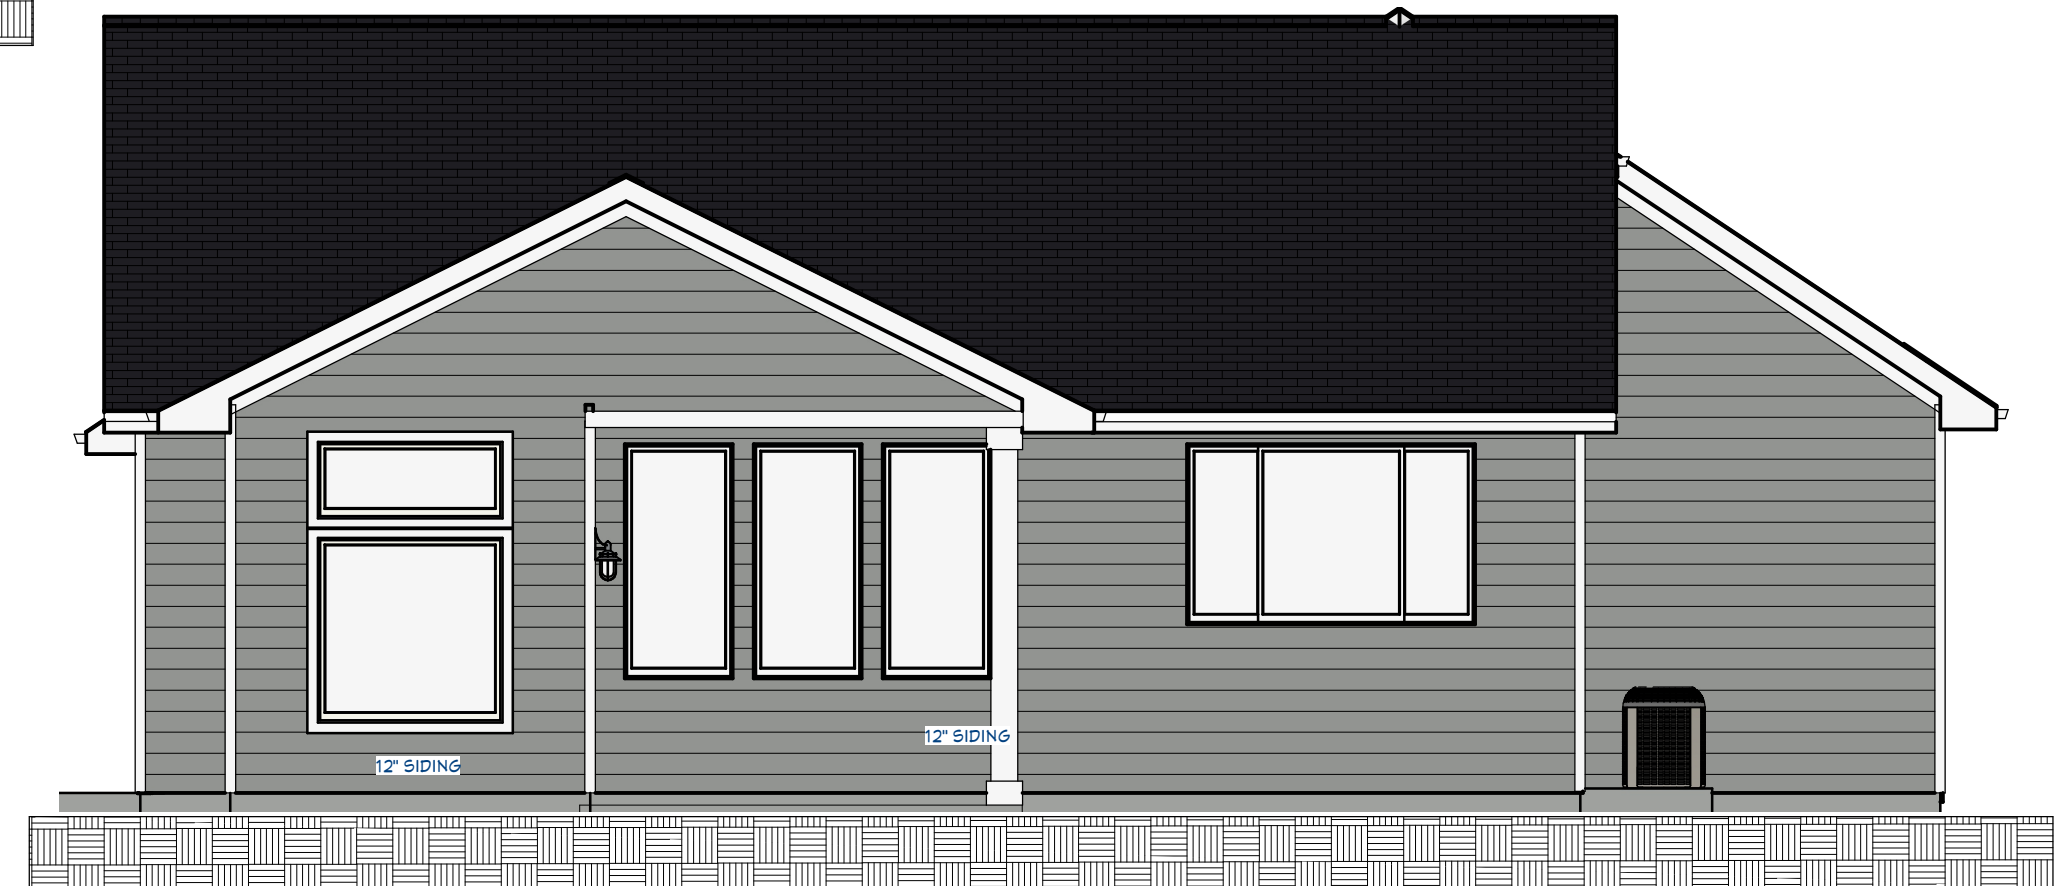

BACK

NO.	DESCRIPTION	BY	DATE

PLAN NOTES:
 THE FOLLOWING PLANS SHALL NOT BE MODIFIED, COPIED OR REPRODUCED, SOLD OR ANY OTHER FORM OF USE WITHOUT THE EXPRESSED WRITTEN AUTHORIZATION OF HORNBY HOMEBUILDERS. NO GUARANTEE SHALL BE MADE BY HORNBY HOMEBUILDERS OR ANY OTHER PARTY FOR THESE DRAWINGS OR PLANS ARE NOT A REPRESENTATION TO THE BUYER OR ANYONE ELSE AS TO THE QUALITY OR NATURE OF THE CONSTRUCTION. IN THE EVENT OF A DISCREPANCY BETWEEN THESE DRAWINGS AND THE ACTUAL CONSTRUCTION, THE ARCHITECT'S DETERMINATION SHALL BE CONTROLLING.

SHEET DESCRIPTION:

**CLASSIC 3RD
 CAROPTN**

Legal Add: ENTER ADDRESS
 Com Add: ENTER ADDRESS
 Job Num: ENTER JOB #
 Subdivision: ENTER SUBDIVISION

DATE:

9/15/2025

SCALE:

SHEET:

A-21

BUYER _____


BUYER _____

3RD CAR MODERN COUNTRY

22



FRONT

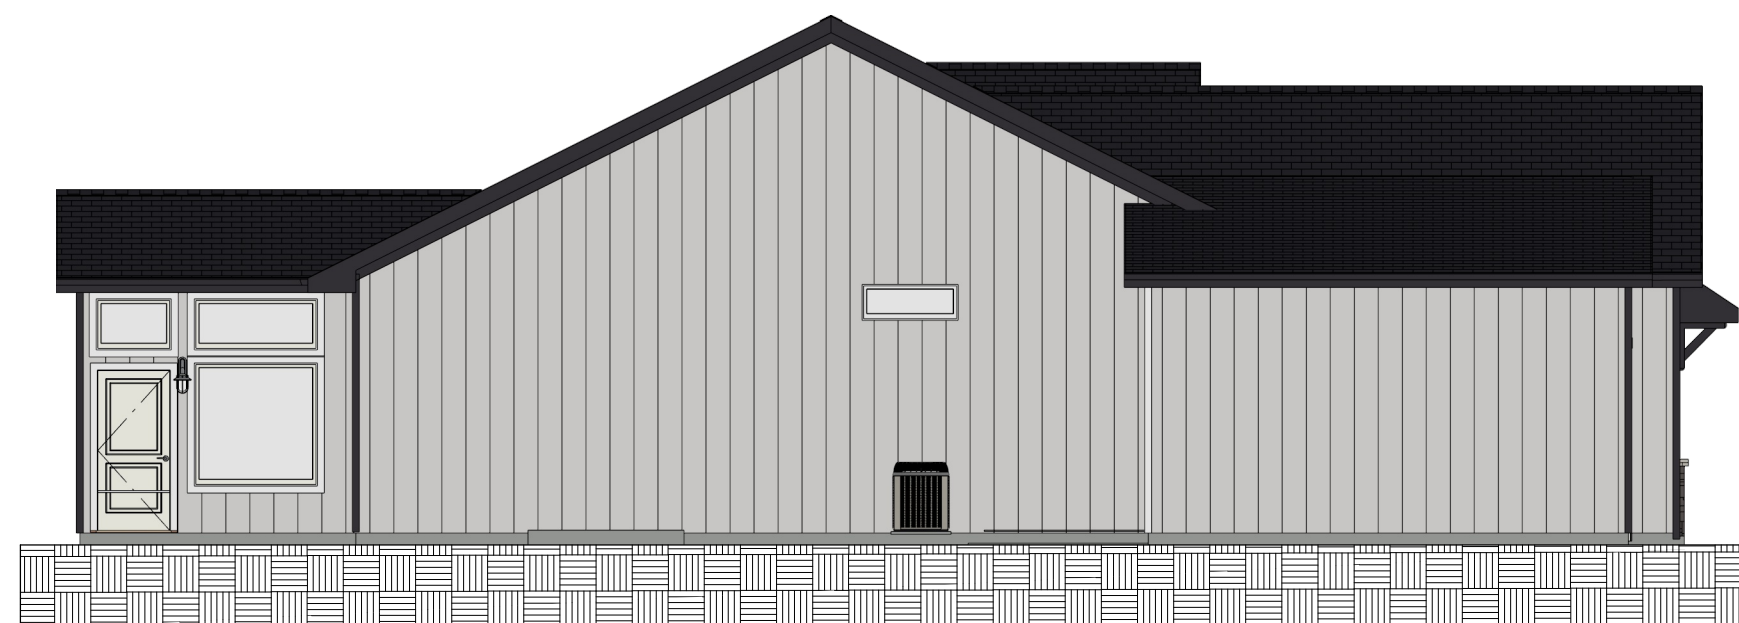

LEFT



RIGHT



REAR

NO.	DESCRIPTION	BY	DATE

PLAN NOTES:
 THE FOLLOWING PLANS SHALL NOT BE MODIFIED, COPIED OR REPRODUCED, SOLD OR ANY OTHER FORM OF USE WITHOUT THE EXPRESSED WRITTEN AUTHORIZATION OF HUNTER HOMEBUILDERS. NO GUARANTEE SHALL BE MADE BY HUNTER HOMEBUILDERS. These Drawings or Plans are not a representation to the buyer or anyone else as to the quality or nature of the construction. In the event of a discrepancy between these drawings and the actual construction, the actual construction shall be controlling.

SHEET DESCRIPTION:
3RD CAR MODERN COUNTRY

Legal Add: ENTER ADDRESS
 Com Add: ENTER ADDRESS
 Job Num: ENTER JOB #
 Subdivision: ENTER SUBDIVISION

DATE:
 9/15/2025

SCALE:

SHEET:


A-22

BUYER _____

BUYER _____

3RD CAR PRAIRIE

23

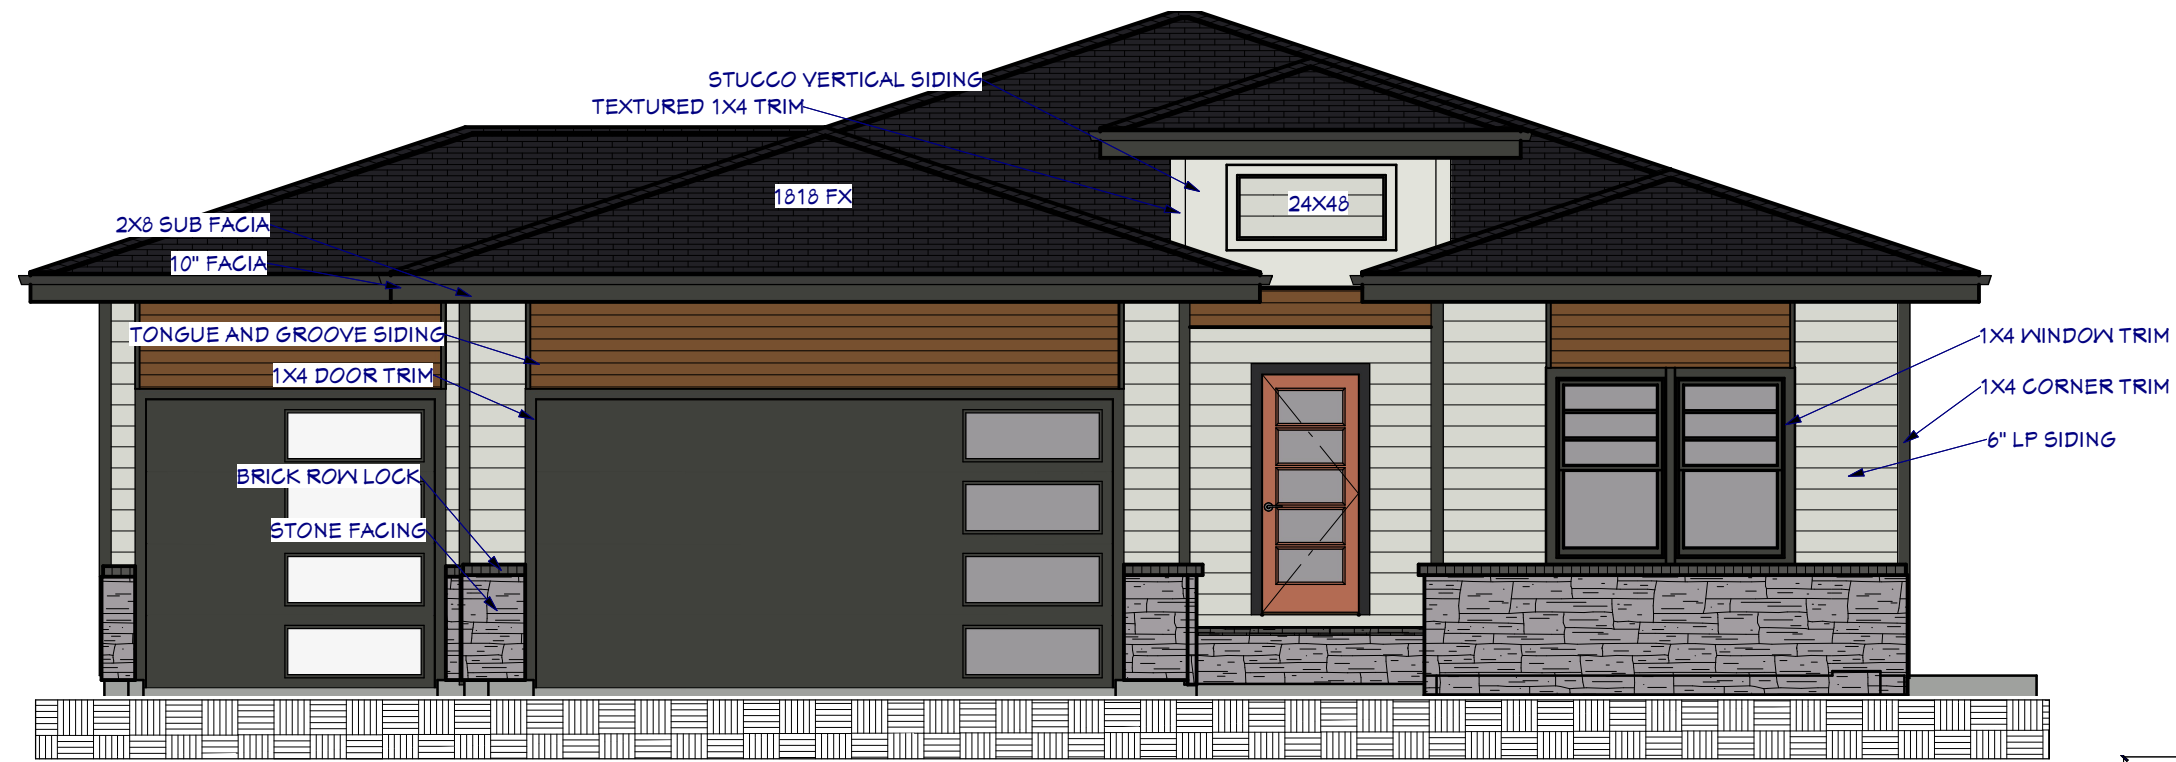

FRONT



LEFT



RIGHT



REAR

NO.	DESCRIPTION	BY	DATE

PLAN NOTES:
 THE FOLLOWING PLANS SHALL NOT BE MODIFIED, COPIED OR REPRODUCED, SOLD OR ANY OTHER FORM OF USE WITHOUT THE EXPRESSED WRITTEN AUTHORIZATION OF HUNTER HOMEBUILDERS. NO GUARANTEE SHALL BE MADE BY HUNTER HOMEBUILDERS. These Drawings or Plans are not a representation to the buyer or anyone else as to the quality or nature of the construction. In the event of a discrepancy between these drawings and the selections/ specifications, the selections/specifications shall be controlling.

SHEET DESCRIPTION:

Legal Add: ENTER ADDRESS
 Com Add: ENTER ADDRESS
 Job Num: ENTER JOB #
 Subdivision: ENTER SUBDIVISION

DATE:
 9/15/2025

SCALE:

SHEET:

A-23

BUYER _____

BUYER _____